


**APPENDIX A FLOW DIAGRAMS**

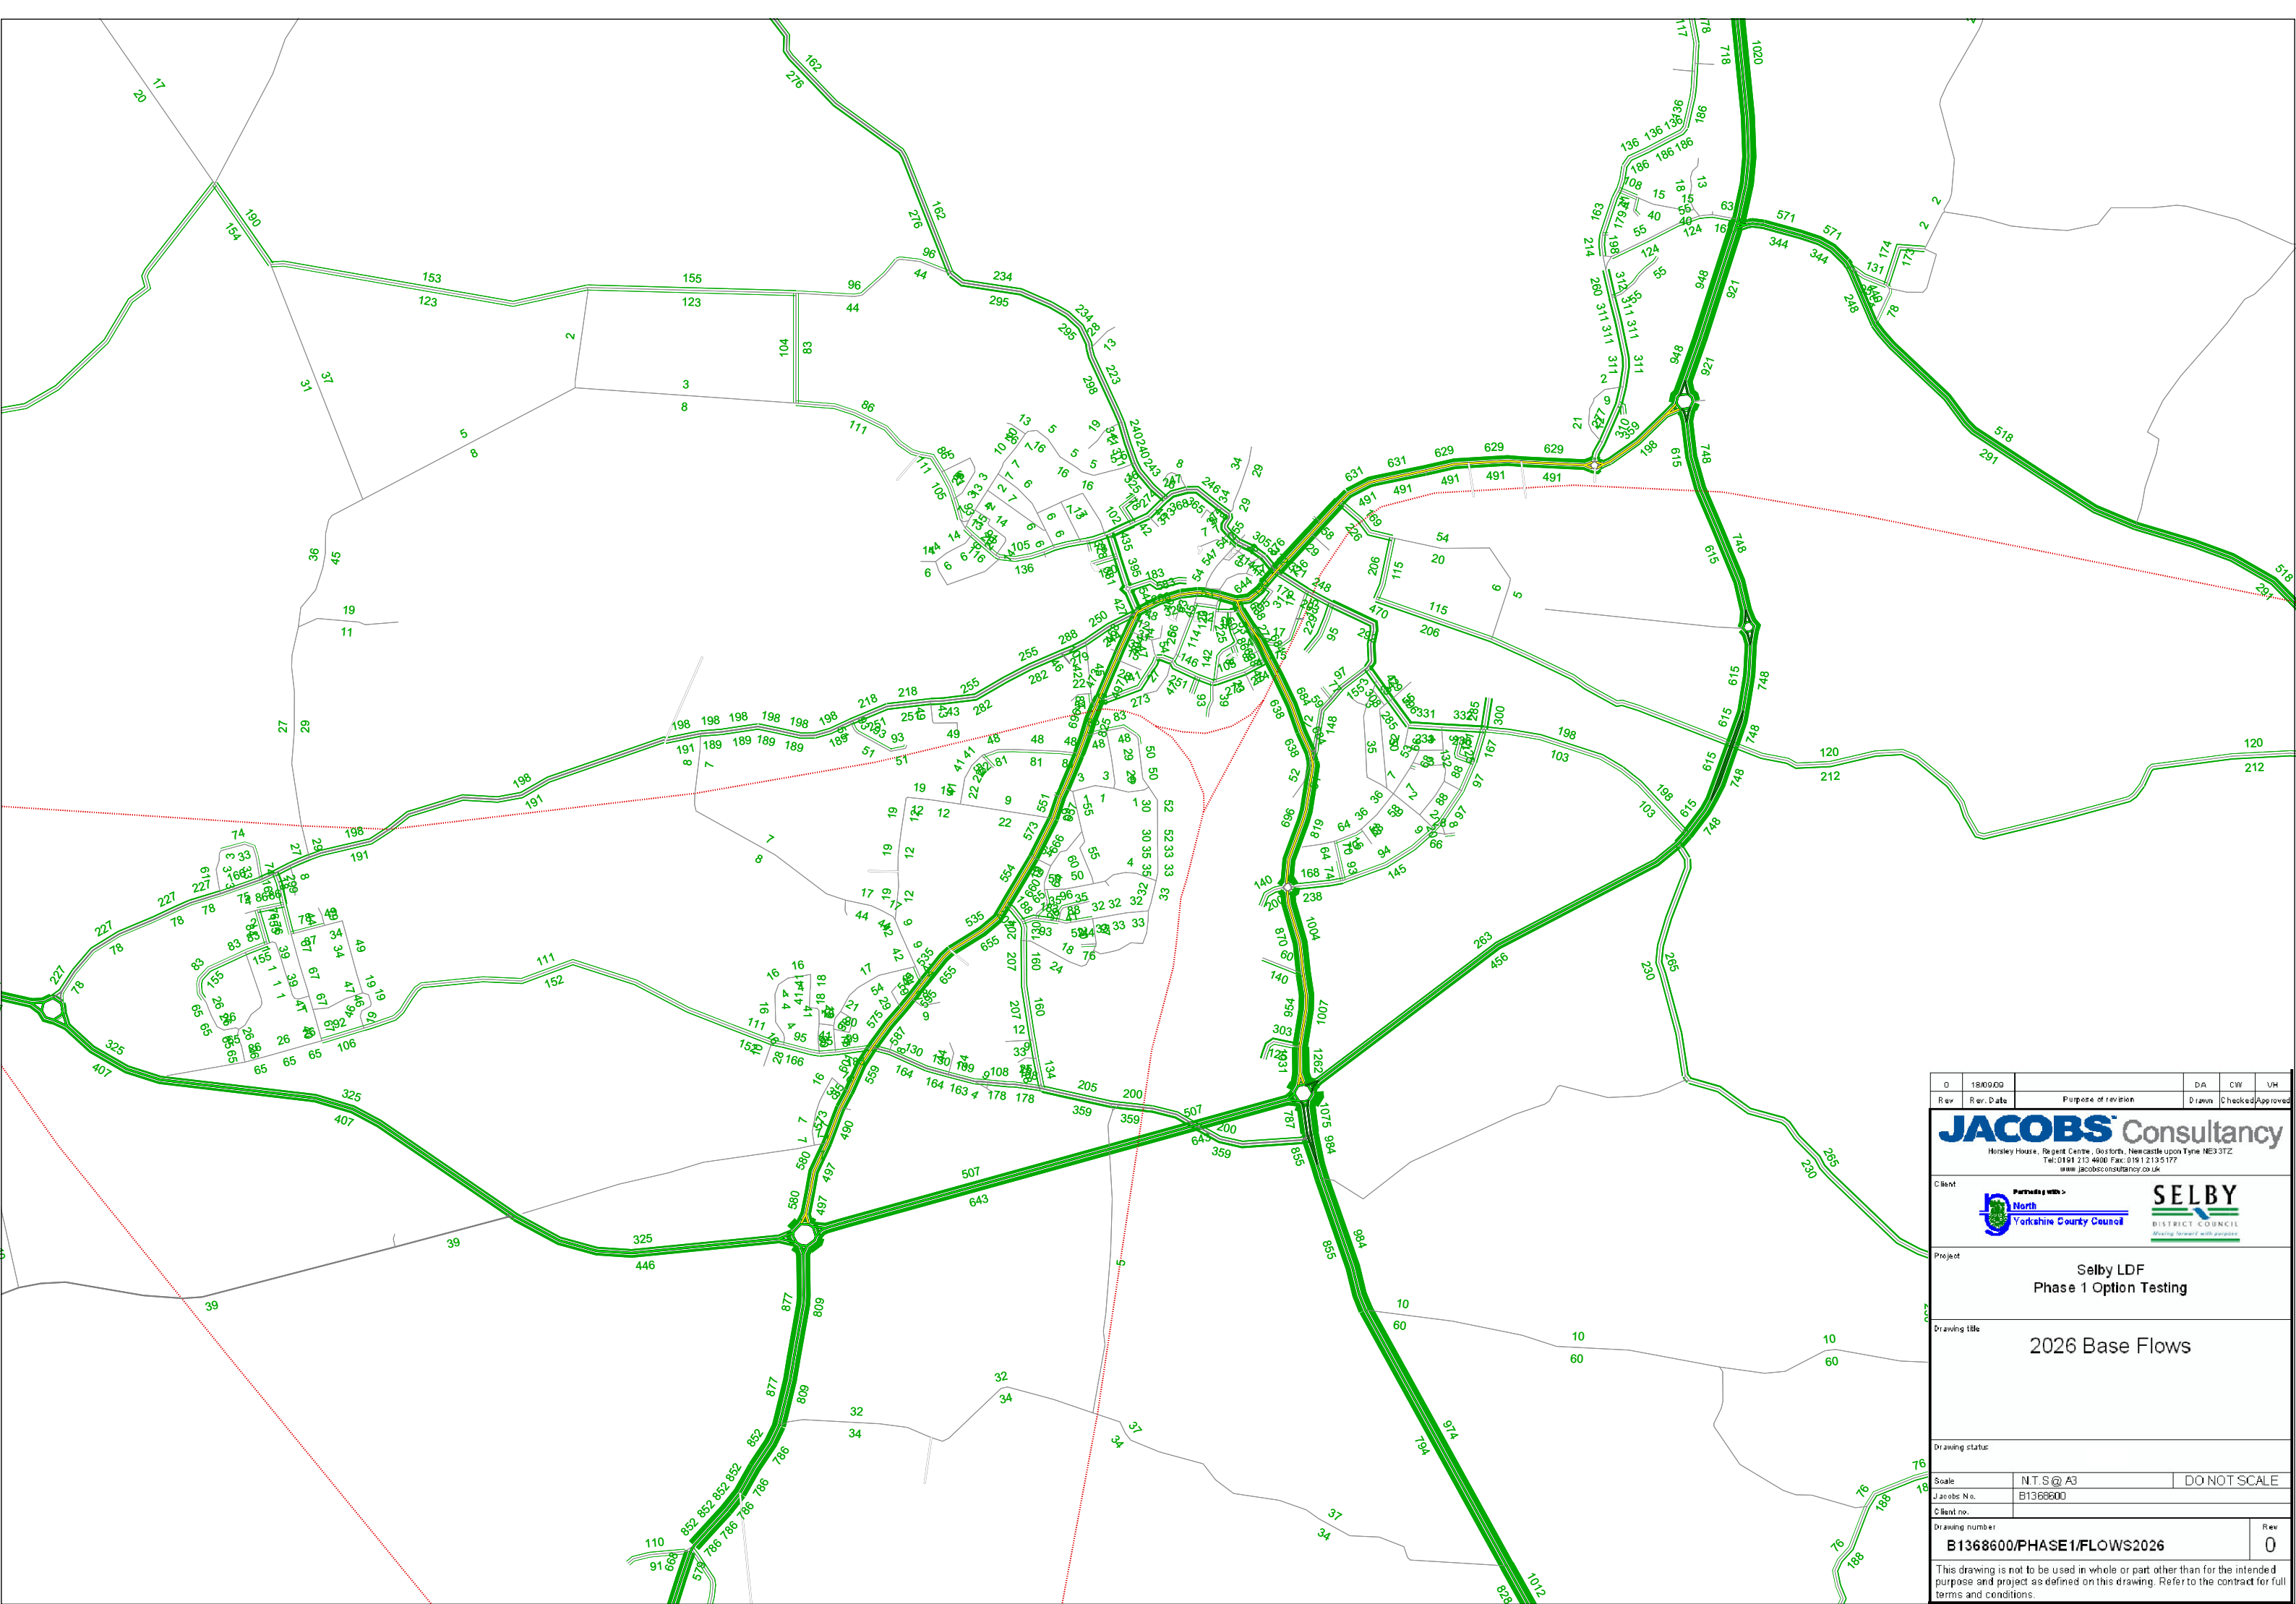

0	18/09/09		DA	CW	VH
Rev	Rev. Date	Purpose of revision	Drawn	Checked	Approved

**JACOBS** Consultancy  
 Horley House, Regent Centre, Gosforth, Newcastle upon Tyne NE3 3TZ  
 Tel: 0191 213 4600 Fax: 0191 213 5177  
 www.jacobsconsultancy.co.uk

Client: **Partnership with:**  
**North Yorkshire County Council** and **SELBY DISTRICT COUNCIL**  
Moving forward with progress


Project: **Selby LDF Phase 1 Option Testing**

Drawing title: **2026 Base Flows**

Drawing status:

Scale:	N.T.S @ A3	DO NOT SCALE
Jacobs No.:	B1368600	
Client no.:		
Drawing number:	<b>B1368600/PHASE1/FLOWS2026</b>	Rev <b>0</b>


This drawing is not to be used in whole or part other than for the intended purpose and project as defined on this drawing. Refer to the contract for full terms and conditions.

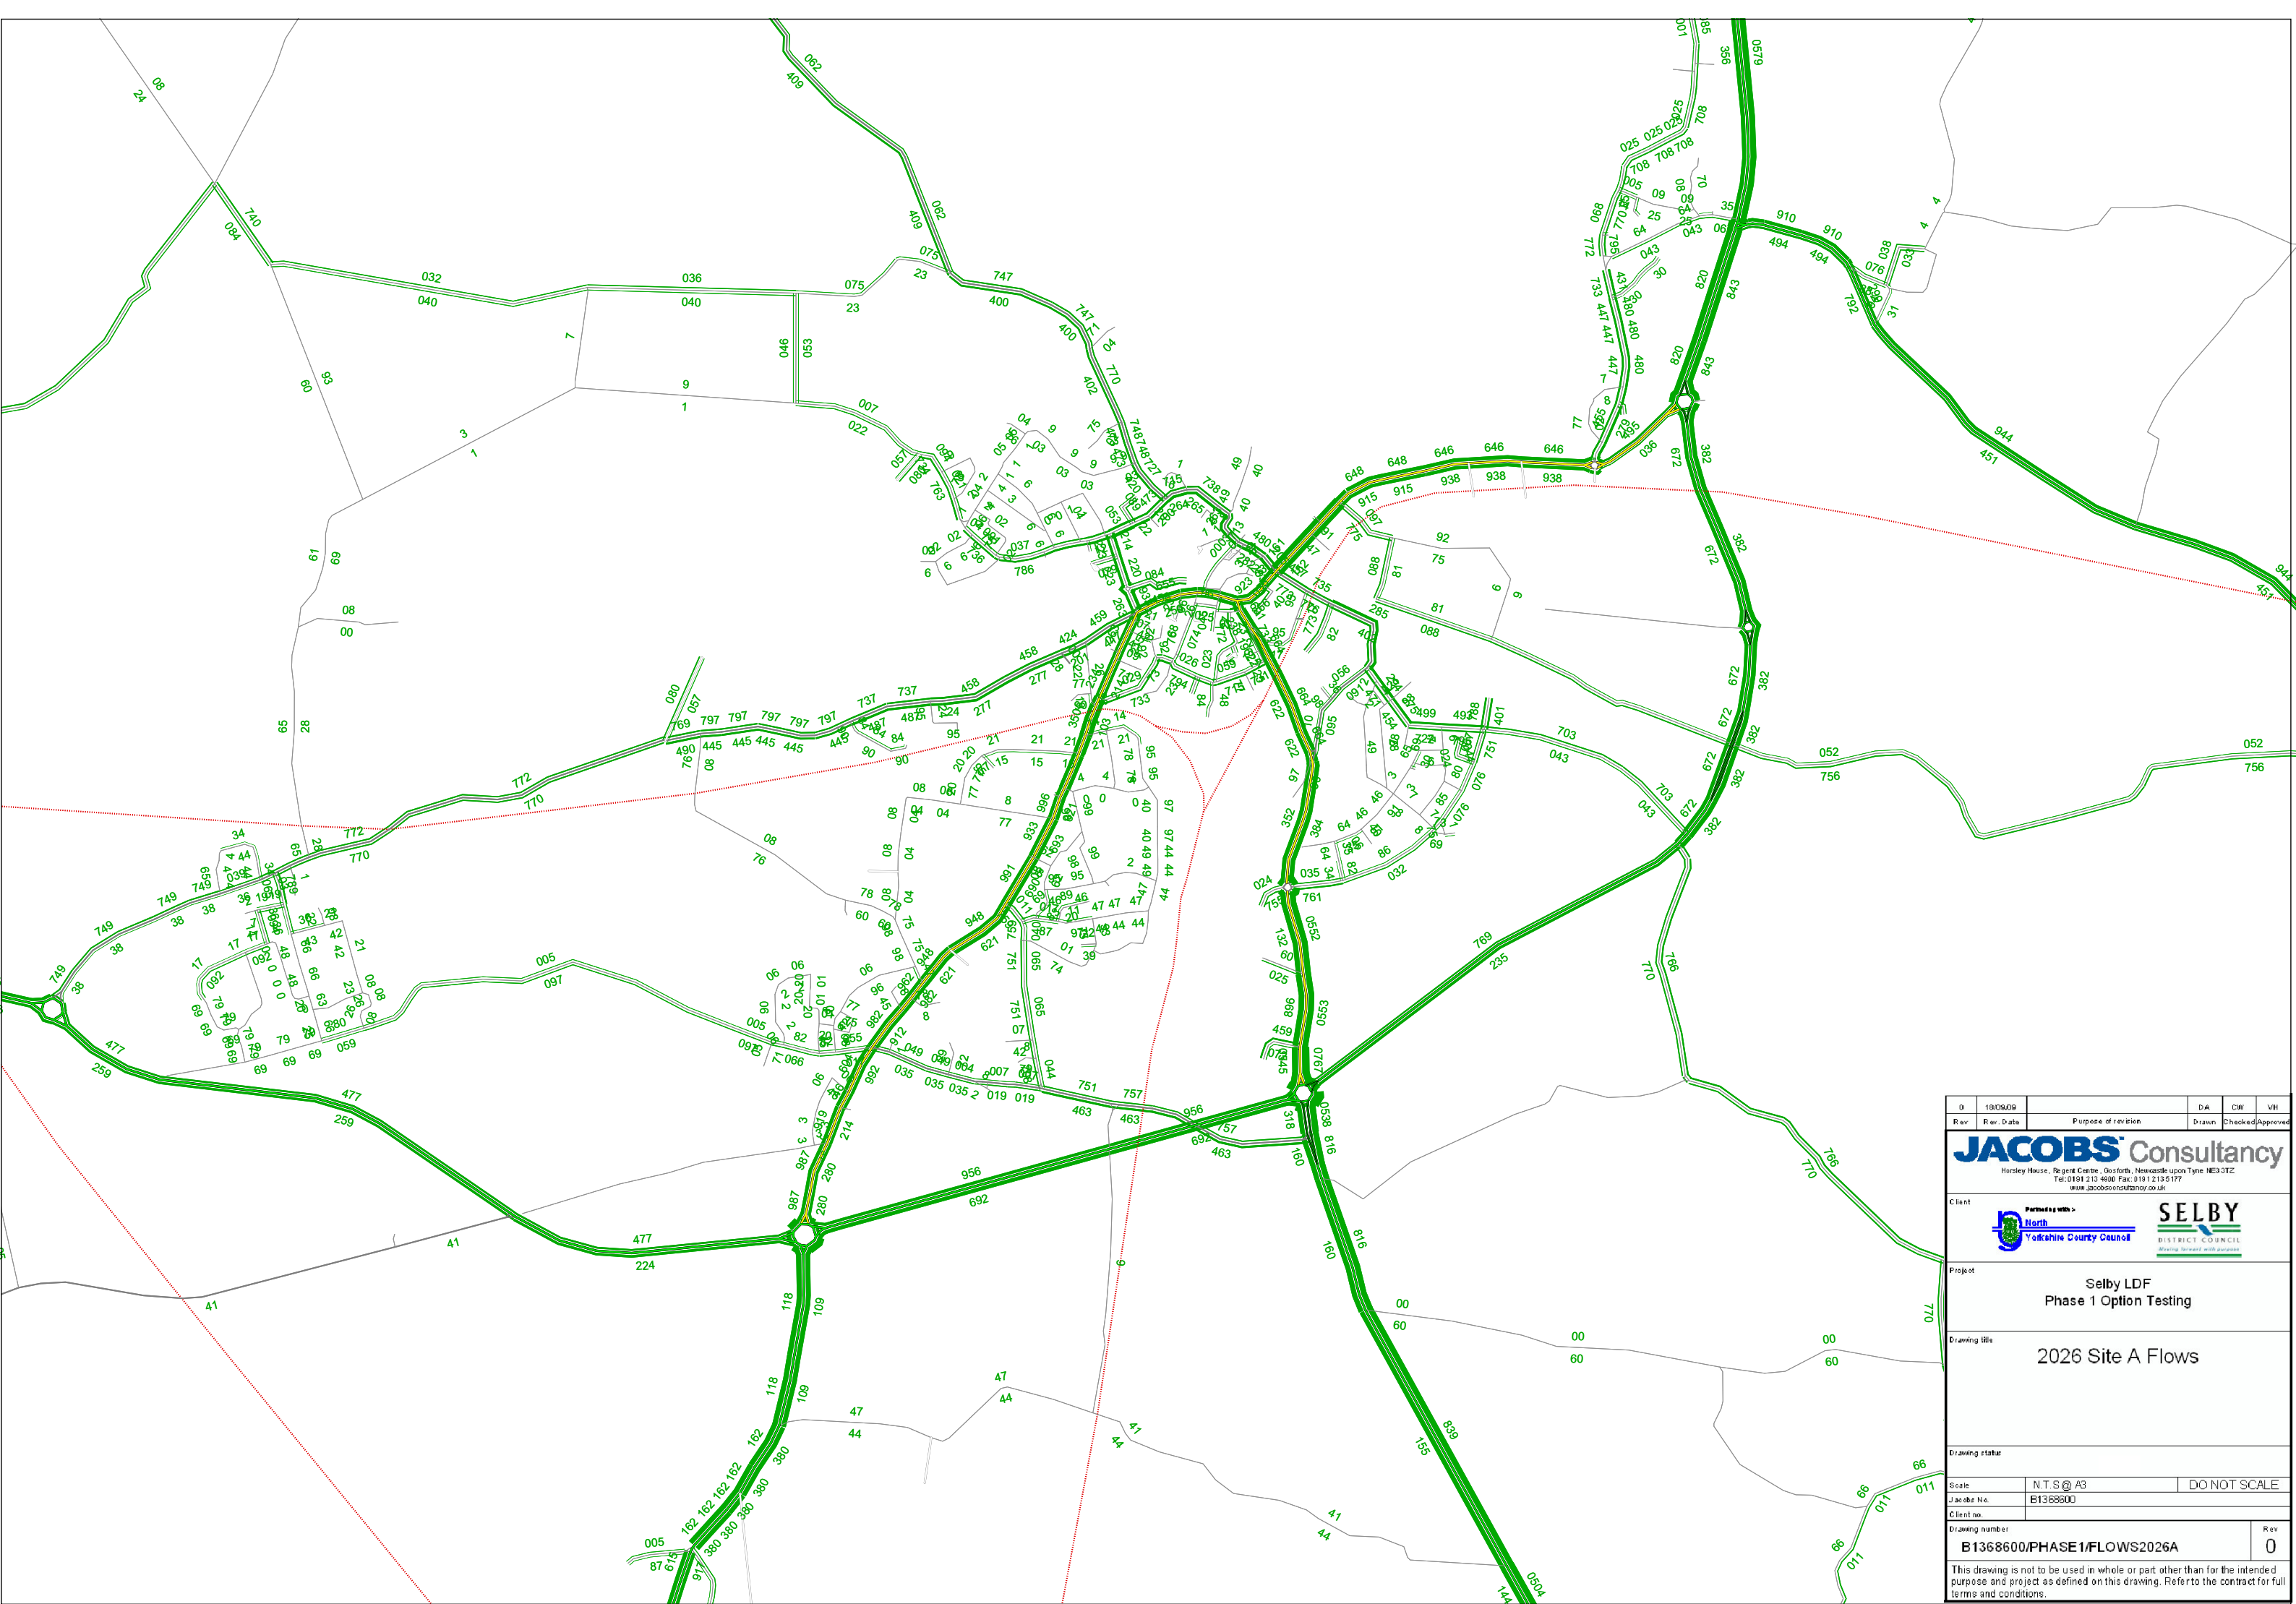


0	18/09/09		DA	CW	VH
Rev	Rev. Date	Purpose of revision	Drawn	Checked	Approved
<p>Horsley House, Regent Centre, Gosforth, Newcastle upon Tyne NE3 3TE Tel: 0191 213 4666 Fax: 0191 213 1777 www.jacobsconsultancy.co.uk</p>					
Client			<p>Partnership with Yorkshire County Council</p>		
<b>Project</b> Selby LDF Phase 1 Option Testing					
<b>Drawing title</b> 2026 Site A Flows					
Drawing status					
Scale		N.T.S @ A3		DO NOT SCALE	
Jacob's No.		B1368600			
Client no.					
Drawing number					Rev
B1368600/PHASE1/FLOWS2026A					0
This drawing is not to be used in whole or part other than for the intended purpose and project as defined on this drawing. Refer to the contract for full terms and conditions.					






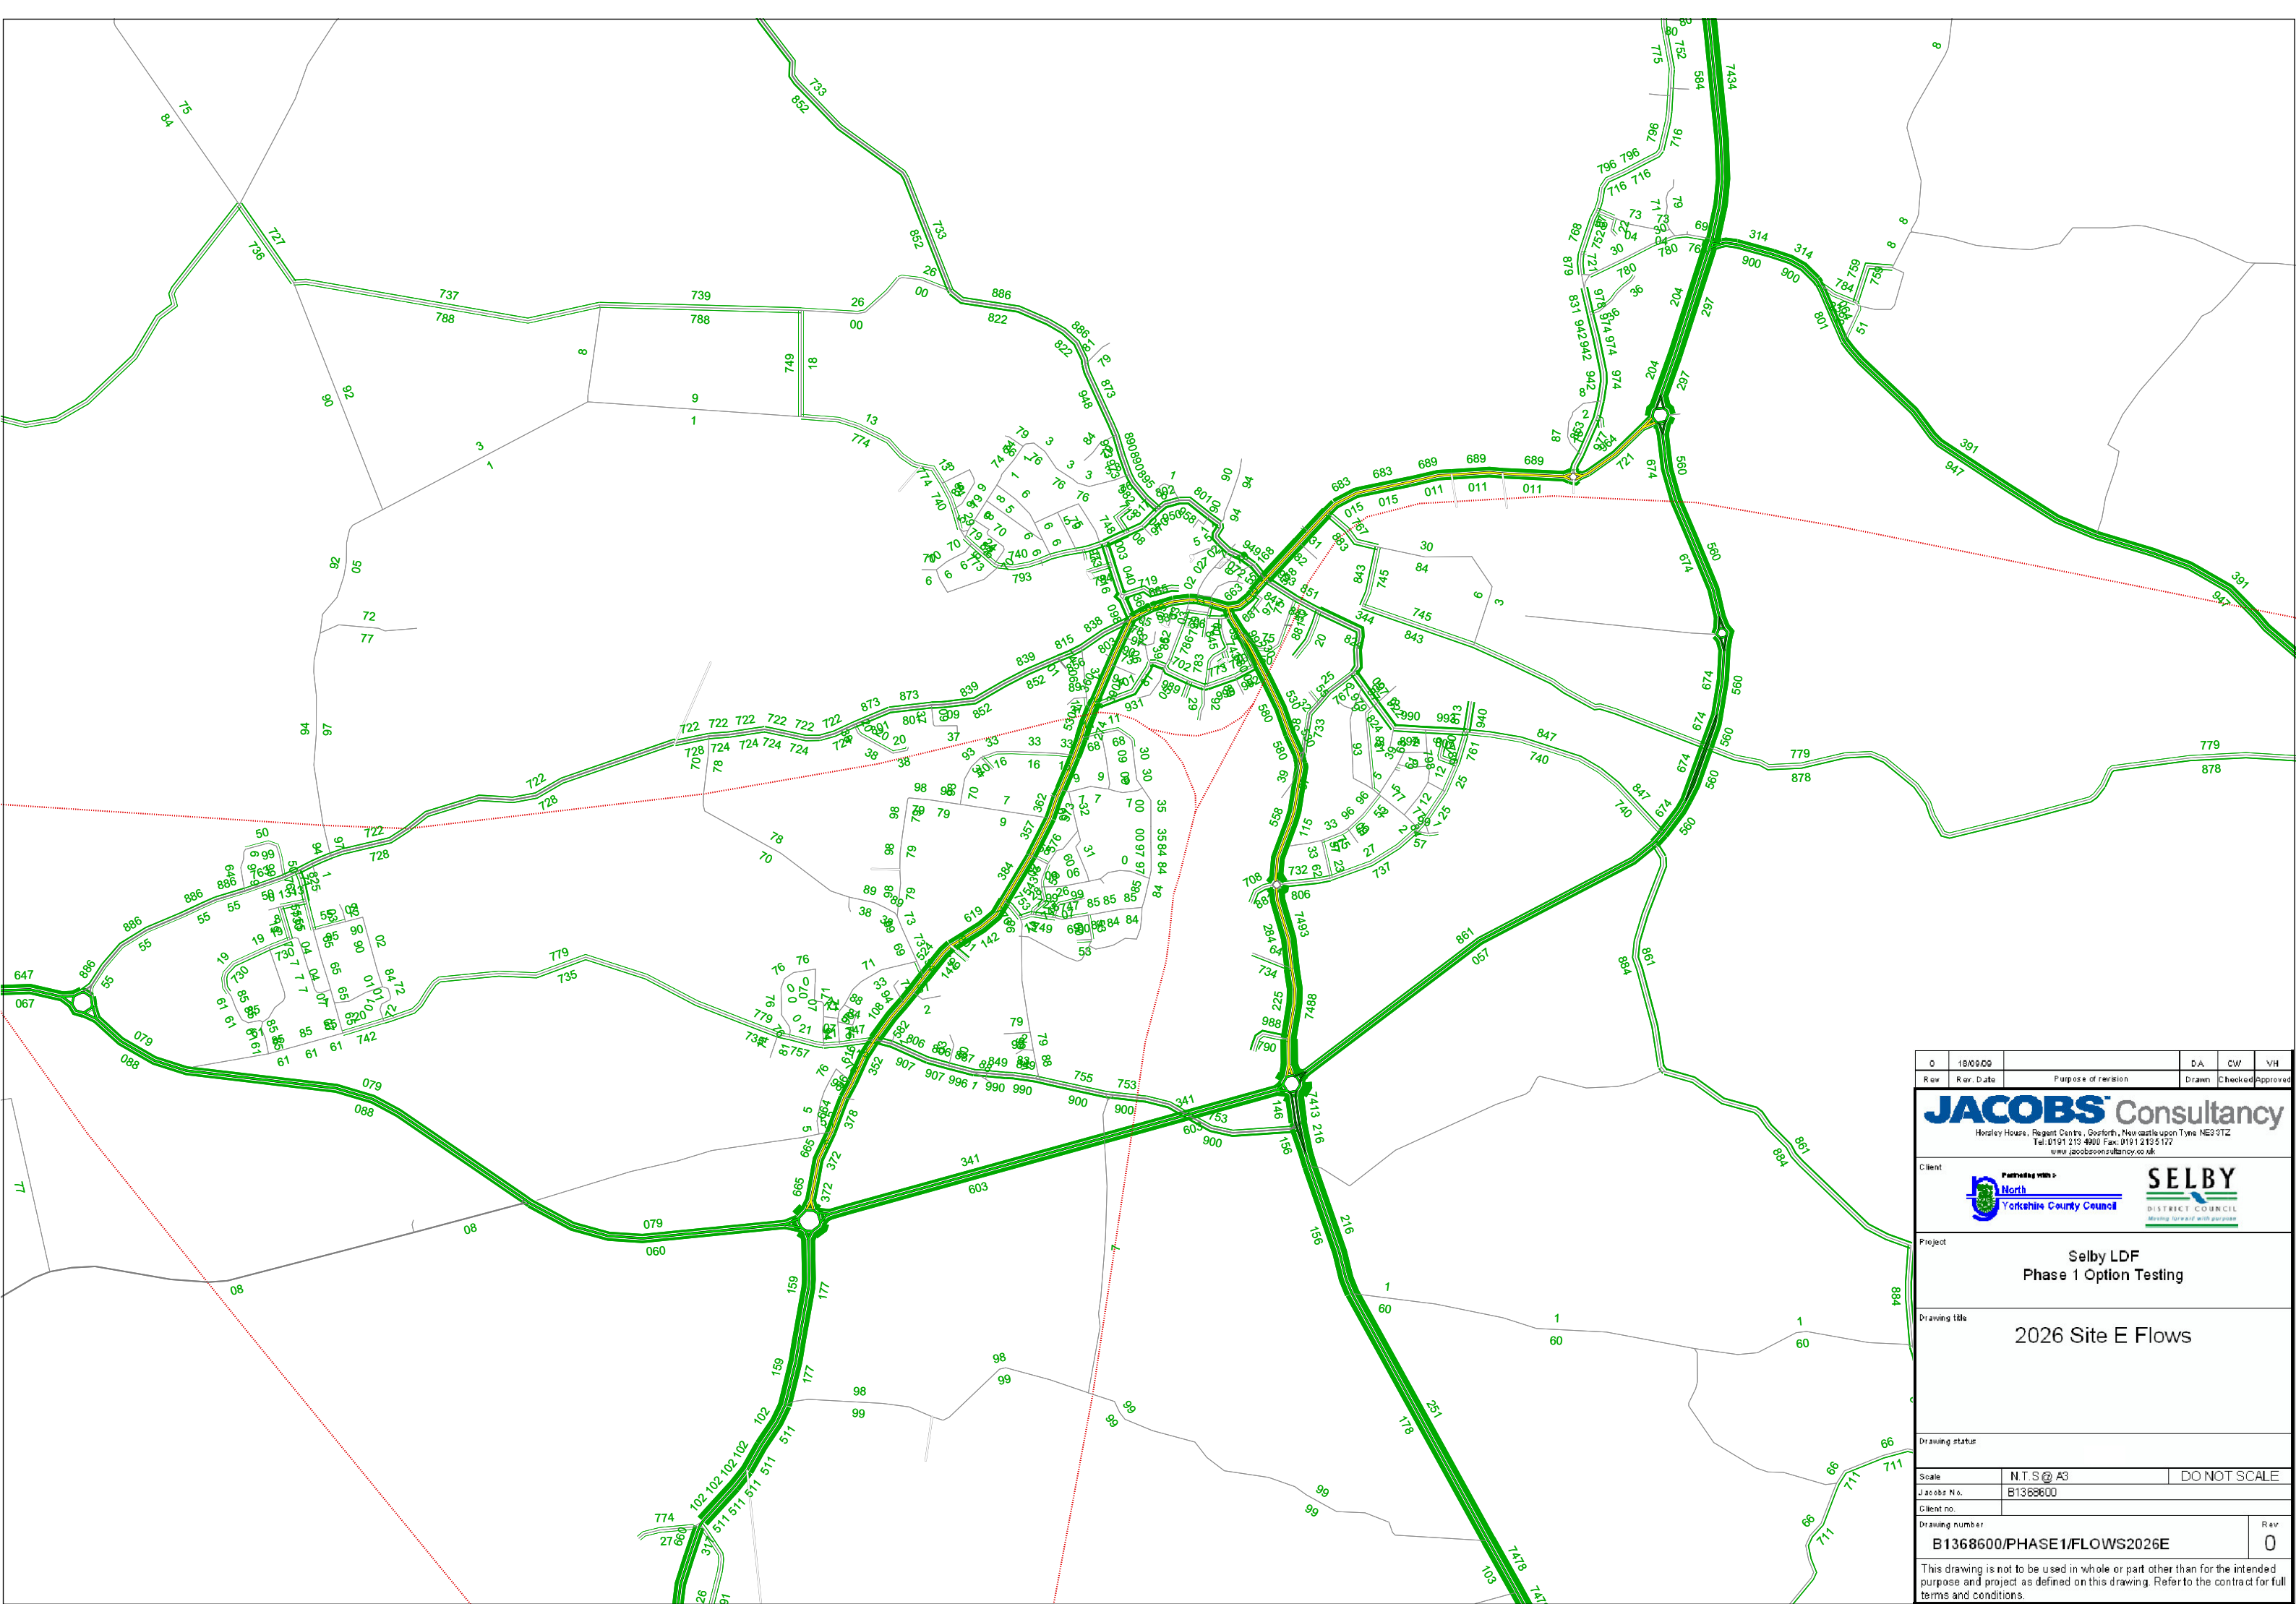


0	18/09/20		DA	CW	VH
Rev	Rev. Date	Purpose of revision	Drawn	Checked	Approved
<b>JACOBS</b> Consultancy <small>Horsley House, Regent Centre, Gosforth, Newcastle upon Tyne NE3 3TZ          Tel: 0191 219 4900 Fax: 0191 219 6177          www.jacobsonconsultancy.co.uk</small>					
Client					
Project					
<b>Selby LDF</b> <b>Phase 1 Option Testing</b>					
Drawing title					
<b>2026 Site E Flows</b>					
Drawing status					
Scale					
N.T.S @ A3		DO NOT SCALE			
Drawing number					
B1368600/PHASE 1/FLOWS2026E					Rev
					0
This drawing is not to be used in whole or part other than for the intended purpose and project as defined on this drawing. Refer to the contract for full terms and conditions.					



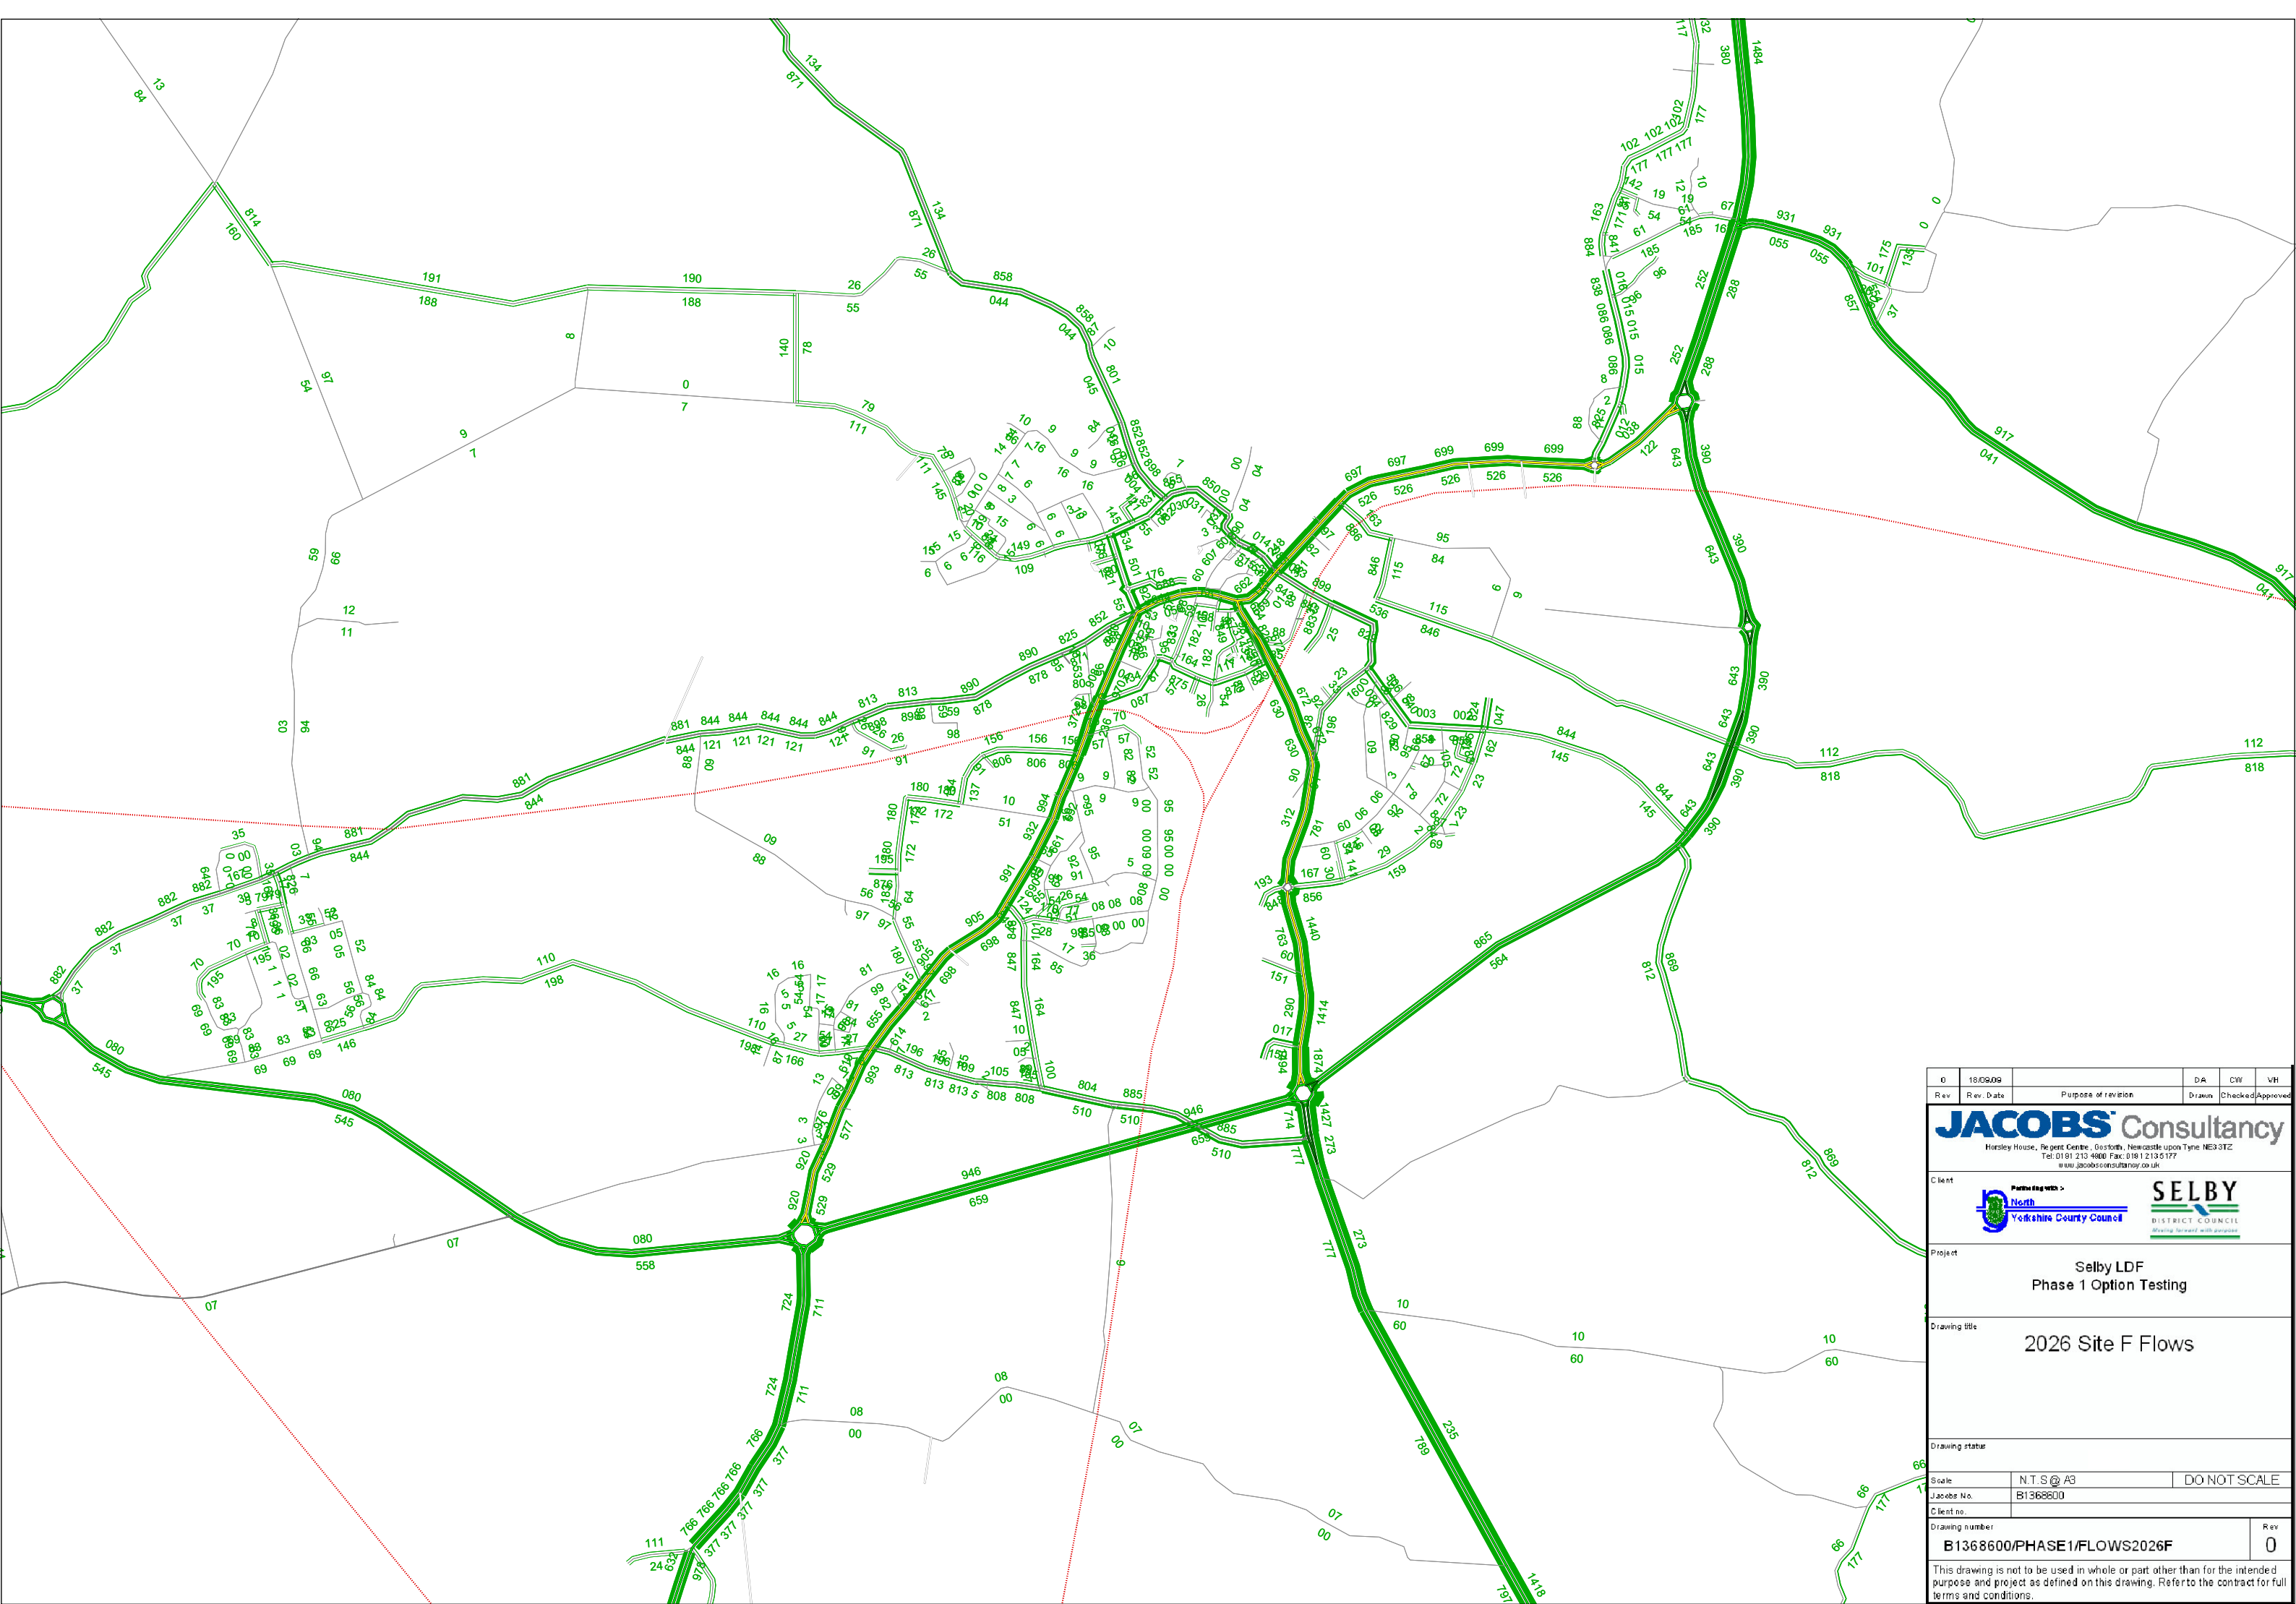

0	18/06/09		DA	CW	VH
Rev	Rev. Date	Purpose of revision	Drawn	Checked	Approved
<b>JACOBS Consultancy</b> <small>Horsley House, Regent Centre, Gosforth, Newcastle upon Tyne NE3 3TE  Tel: 0191 213 1400 Fax: 0191 213 5177  www.jacobsconsultancy.co.uk</small>					
Client					
Project		<b>Selby LDF</b> <b>Phase 1 Option Testing</b>			
Drawing title		<b>2026 Site F Flows</b>			
Drawing status					
Scale	N.T.S @ A3		DO NOT SCALE		
Jacobs No.	B1368600				
Client no.					
Drawing number	B1368600/PHASE1/FLOWS2026F				Rev
					0
<small>This drawing is not to be used in whole or part other than for the intended purpose and project as defined on this drawing. Refer to the contract for full terms and conditions.</small>					

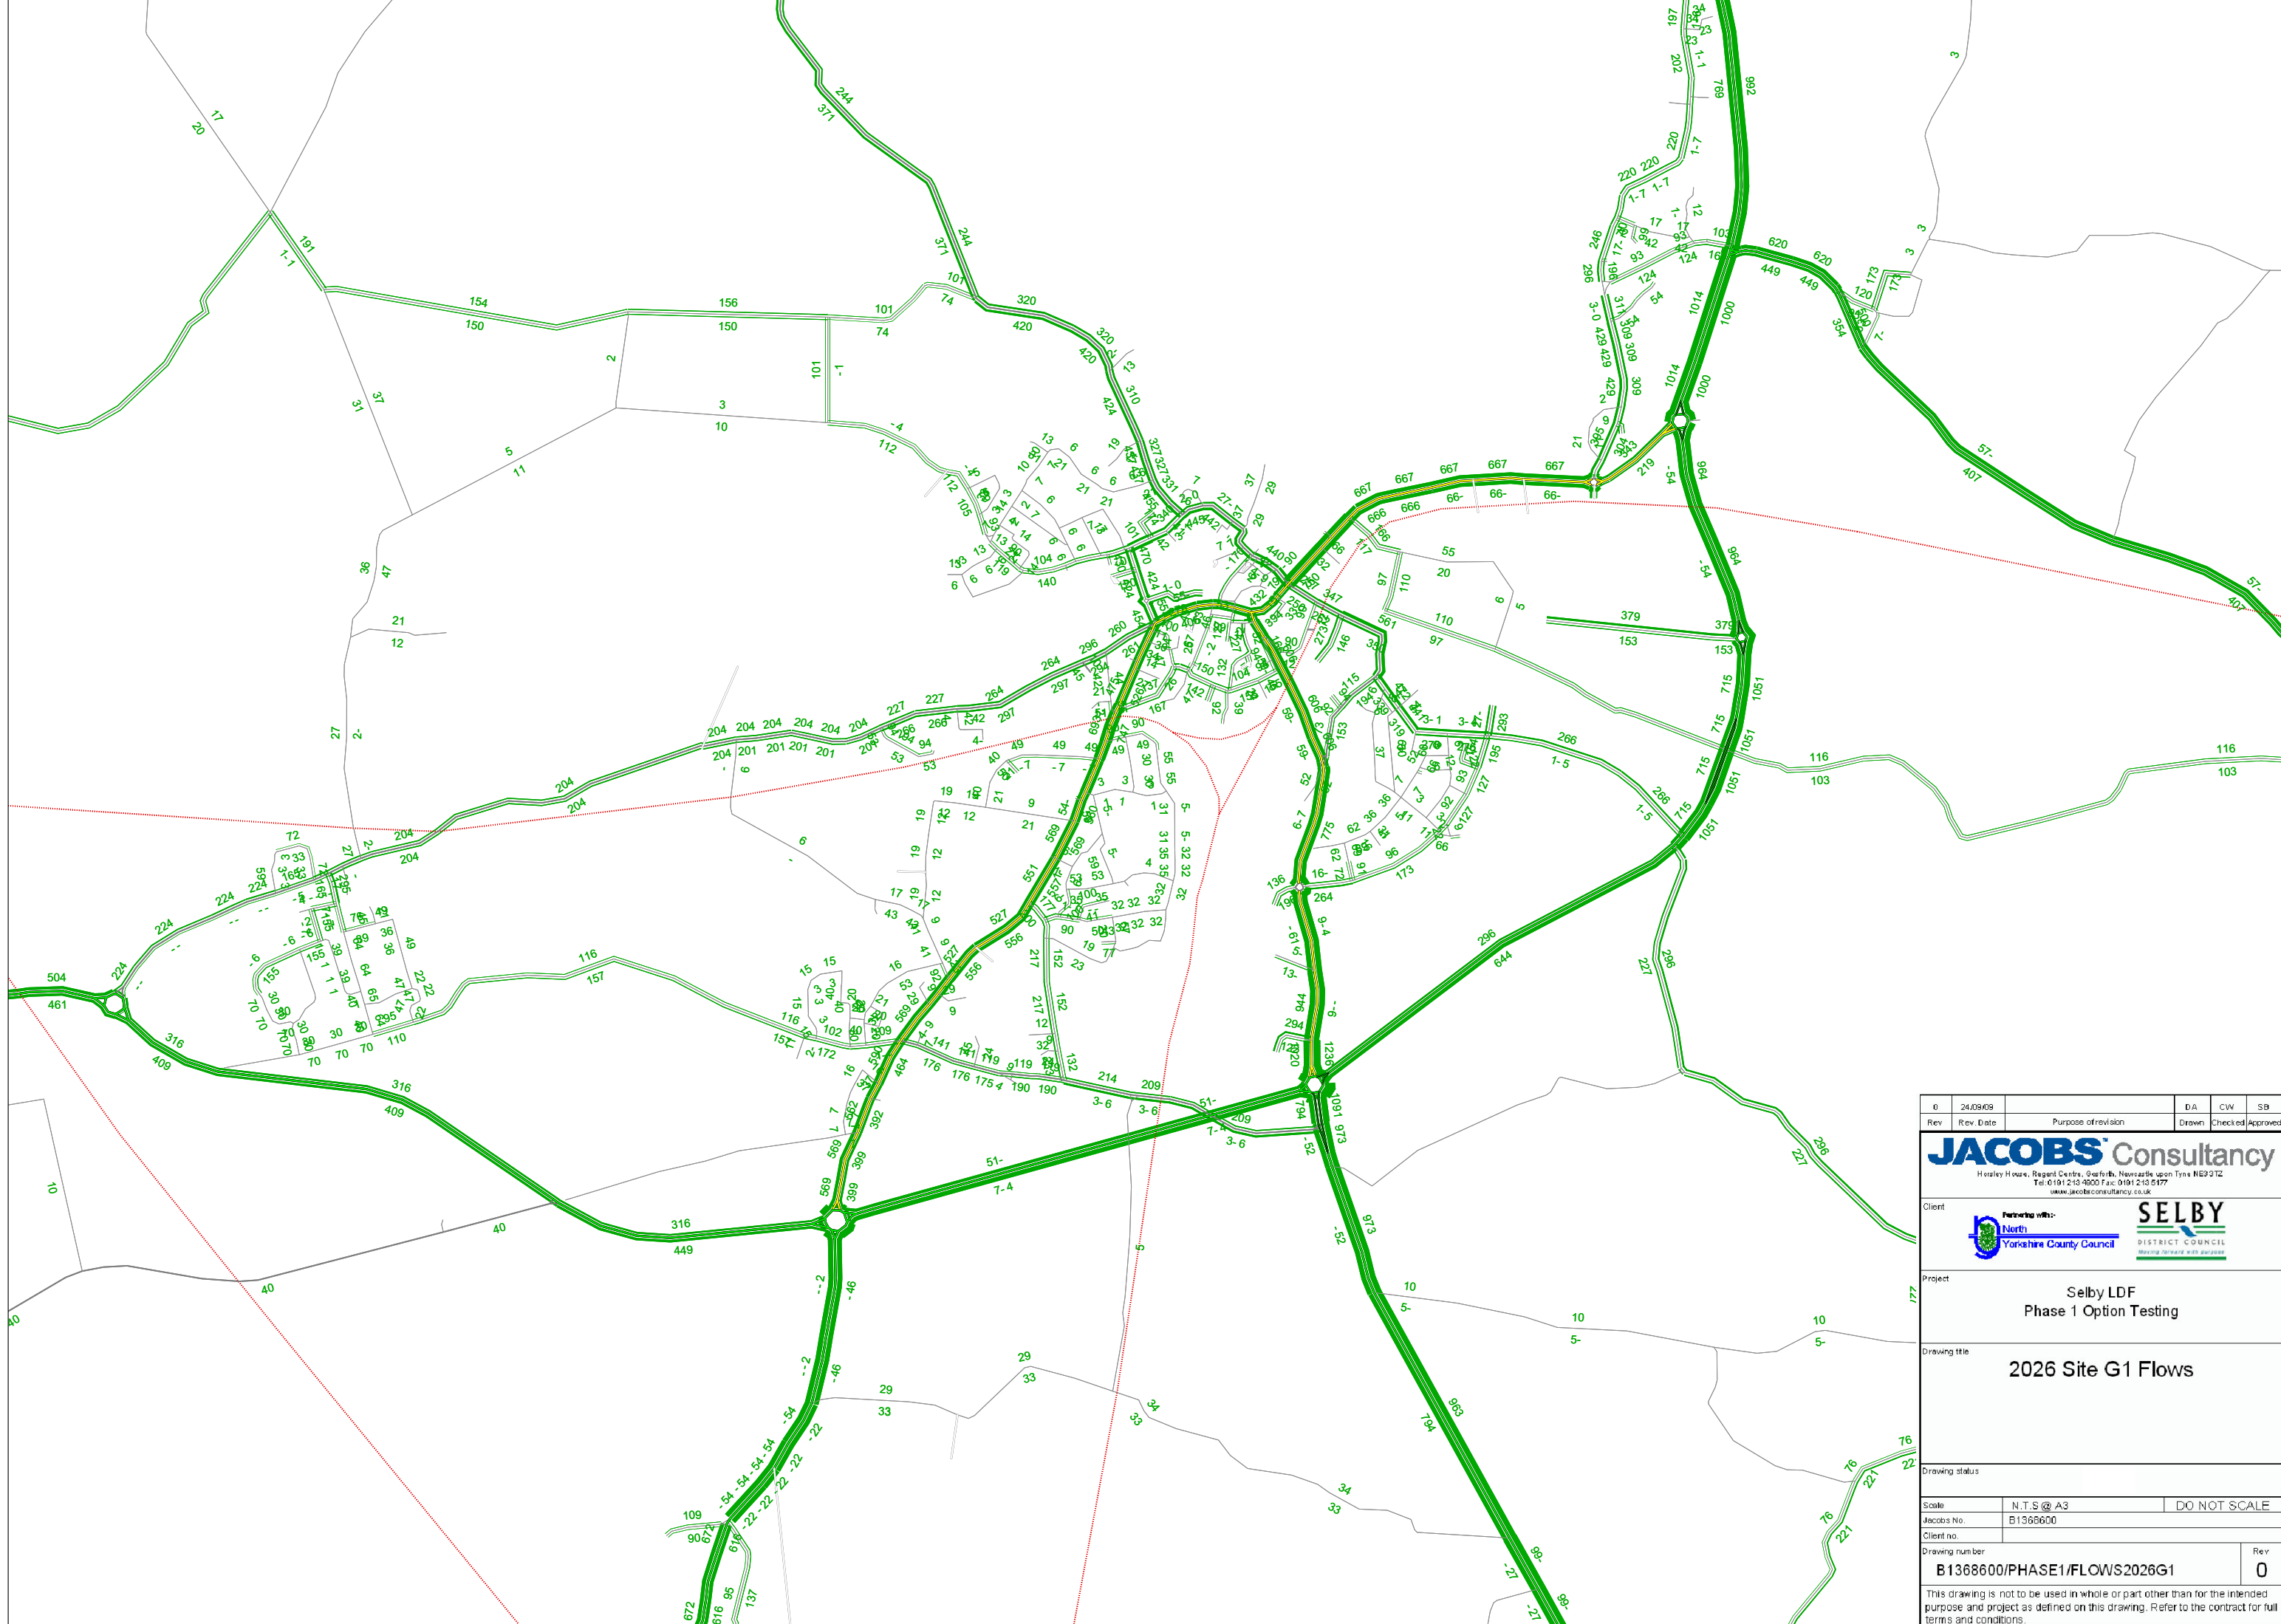

0	24.09.09		DA	CW	SB
Rev	Rev. Date	Purpose of revision	Drawn	Checked	Approved

**JACOBS** Consultancy  
 Horley House, Regent Centre, Gasforth, Newcastle upon Tyne NE2 2TZ  
 Tel: 0191 213 4000 Fax: 0191 213 5177  
 www.jacobsconsultancy.co.uk

Client: **SELBY** DISTRICT COUNCIL  
 Partnering with: **North Yorkshire County Council**

Project: **Selby LDF Phase 1 Option Testing**


Drawing title: **2026 Site G1 Flows**

Drawing status:

Scale	N.T.S @ A3	DO NOT SCALE
Jacobs No.	B1368600	
Client no.		
Drawing number	B1368600/PHASE1/FLOWS2026G1	Rev 0

This drawing is not to be used in whole or part other than for the intended purpose and project as defined on this drawing. Refer to the contract for full terms and conditions.



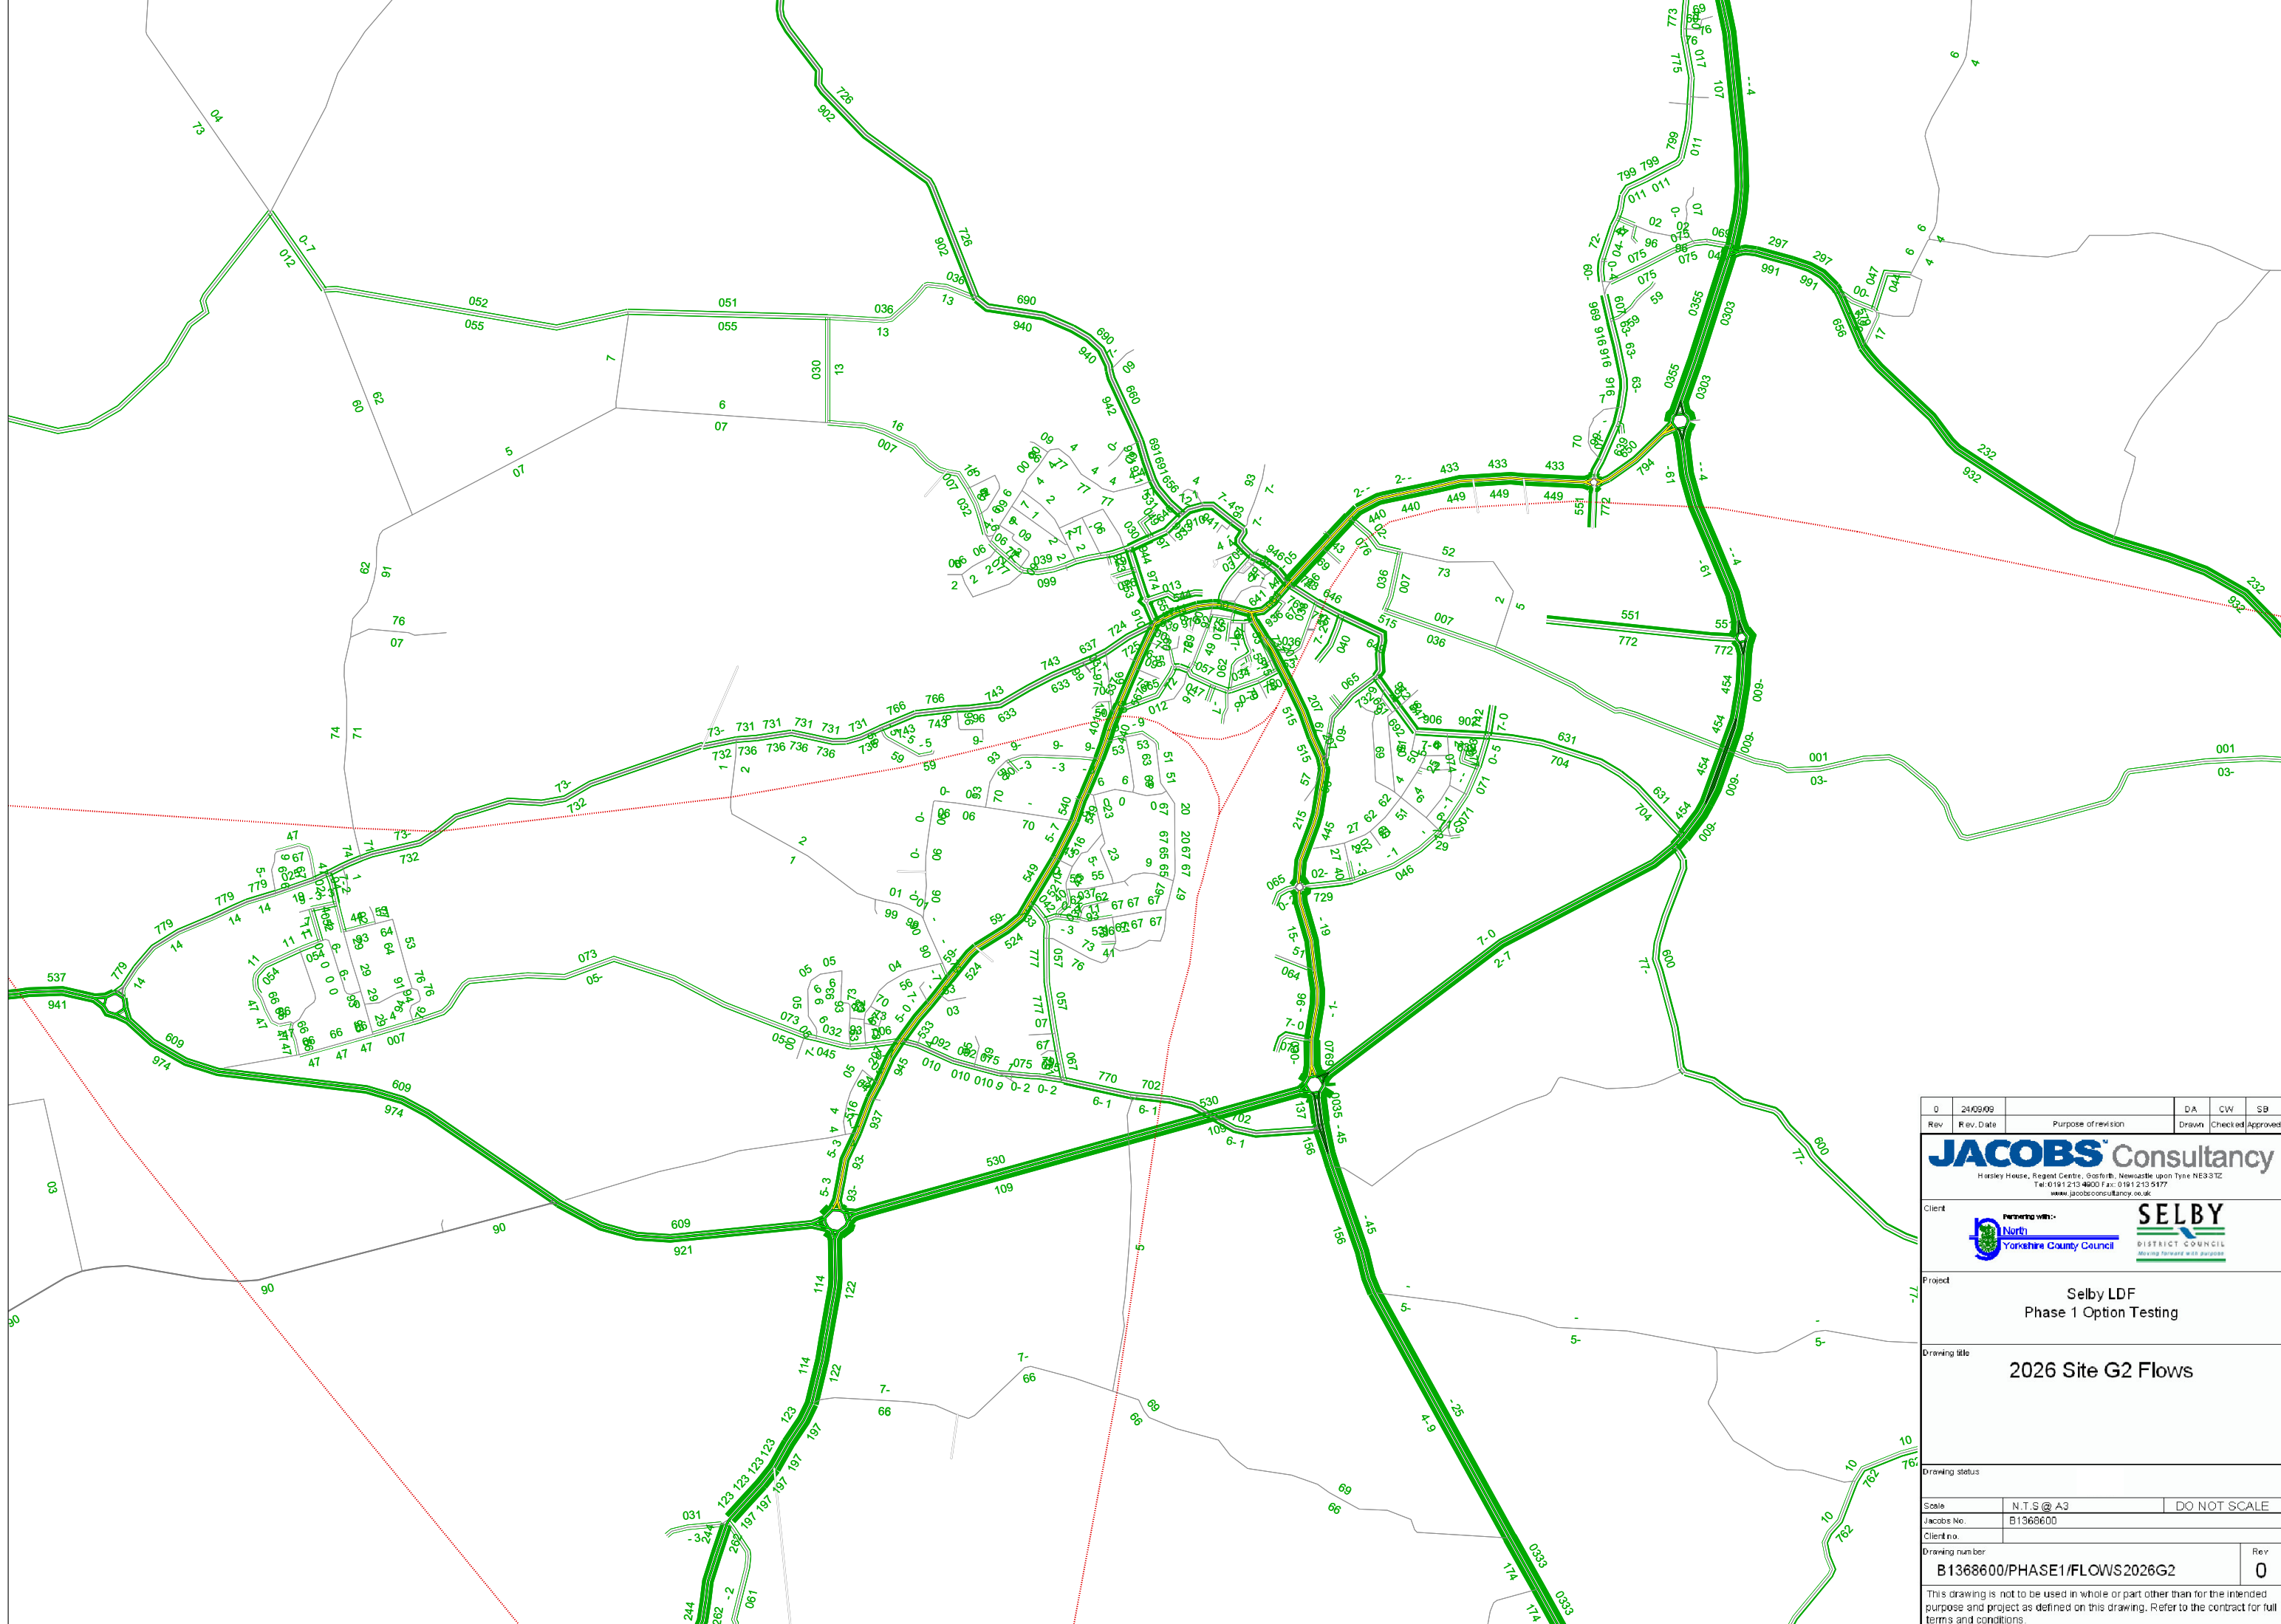

Rev	Date	Purpose of revision	DA	CW	SB
0	24/09/09				

**JACOBS Consultancy**  
 Hixley House, Regent Centre, Gosforth, Newcastle upon Tyne NE3 3TZ  
 Tel: 0191 213 4000 Fax: 0191 213 5177  
 www.jacobsconsultancy.co.uk

Client: **North Yorkshire County Council** **SELBY DISTRICT COUNCIL**  
Working with  
moving forward with Jacobs

Project: **Selby LDF Phase 1 Option Testing**


Drawing title: **2026 Site G2 Flows**


Drawing status:


Scale	N.T.S @ A3	DO NOT SCALE
Jacobs No.	B1368600	
Client no.		
Drawing number	B1368600/PHASE1/FLOWS2026G2	Rev 0



This drawing is not to be used in whole or part other than for the intended purpose and project as defined on this drawing. Refer to the contract for full terms and conditions.

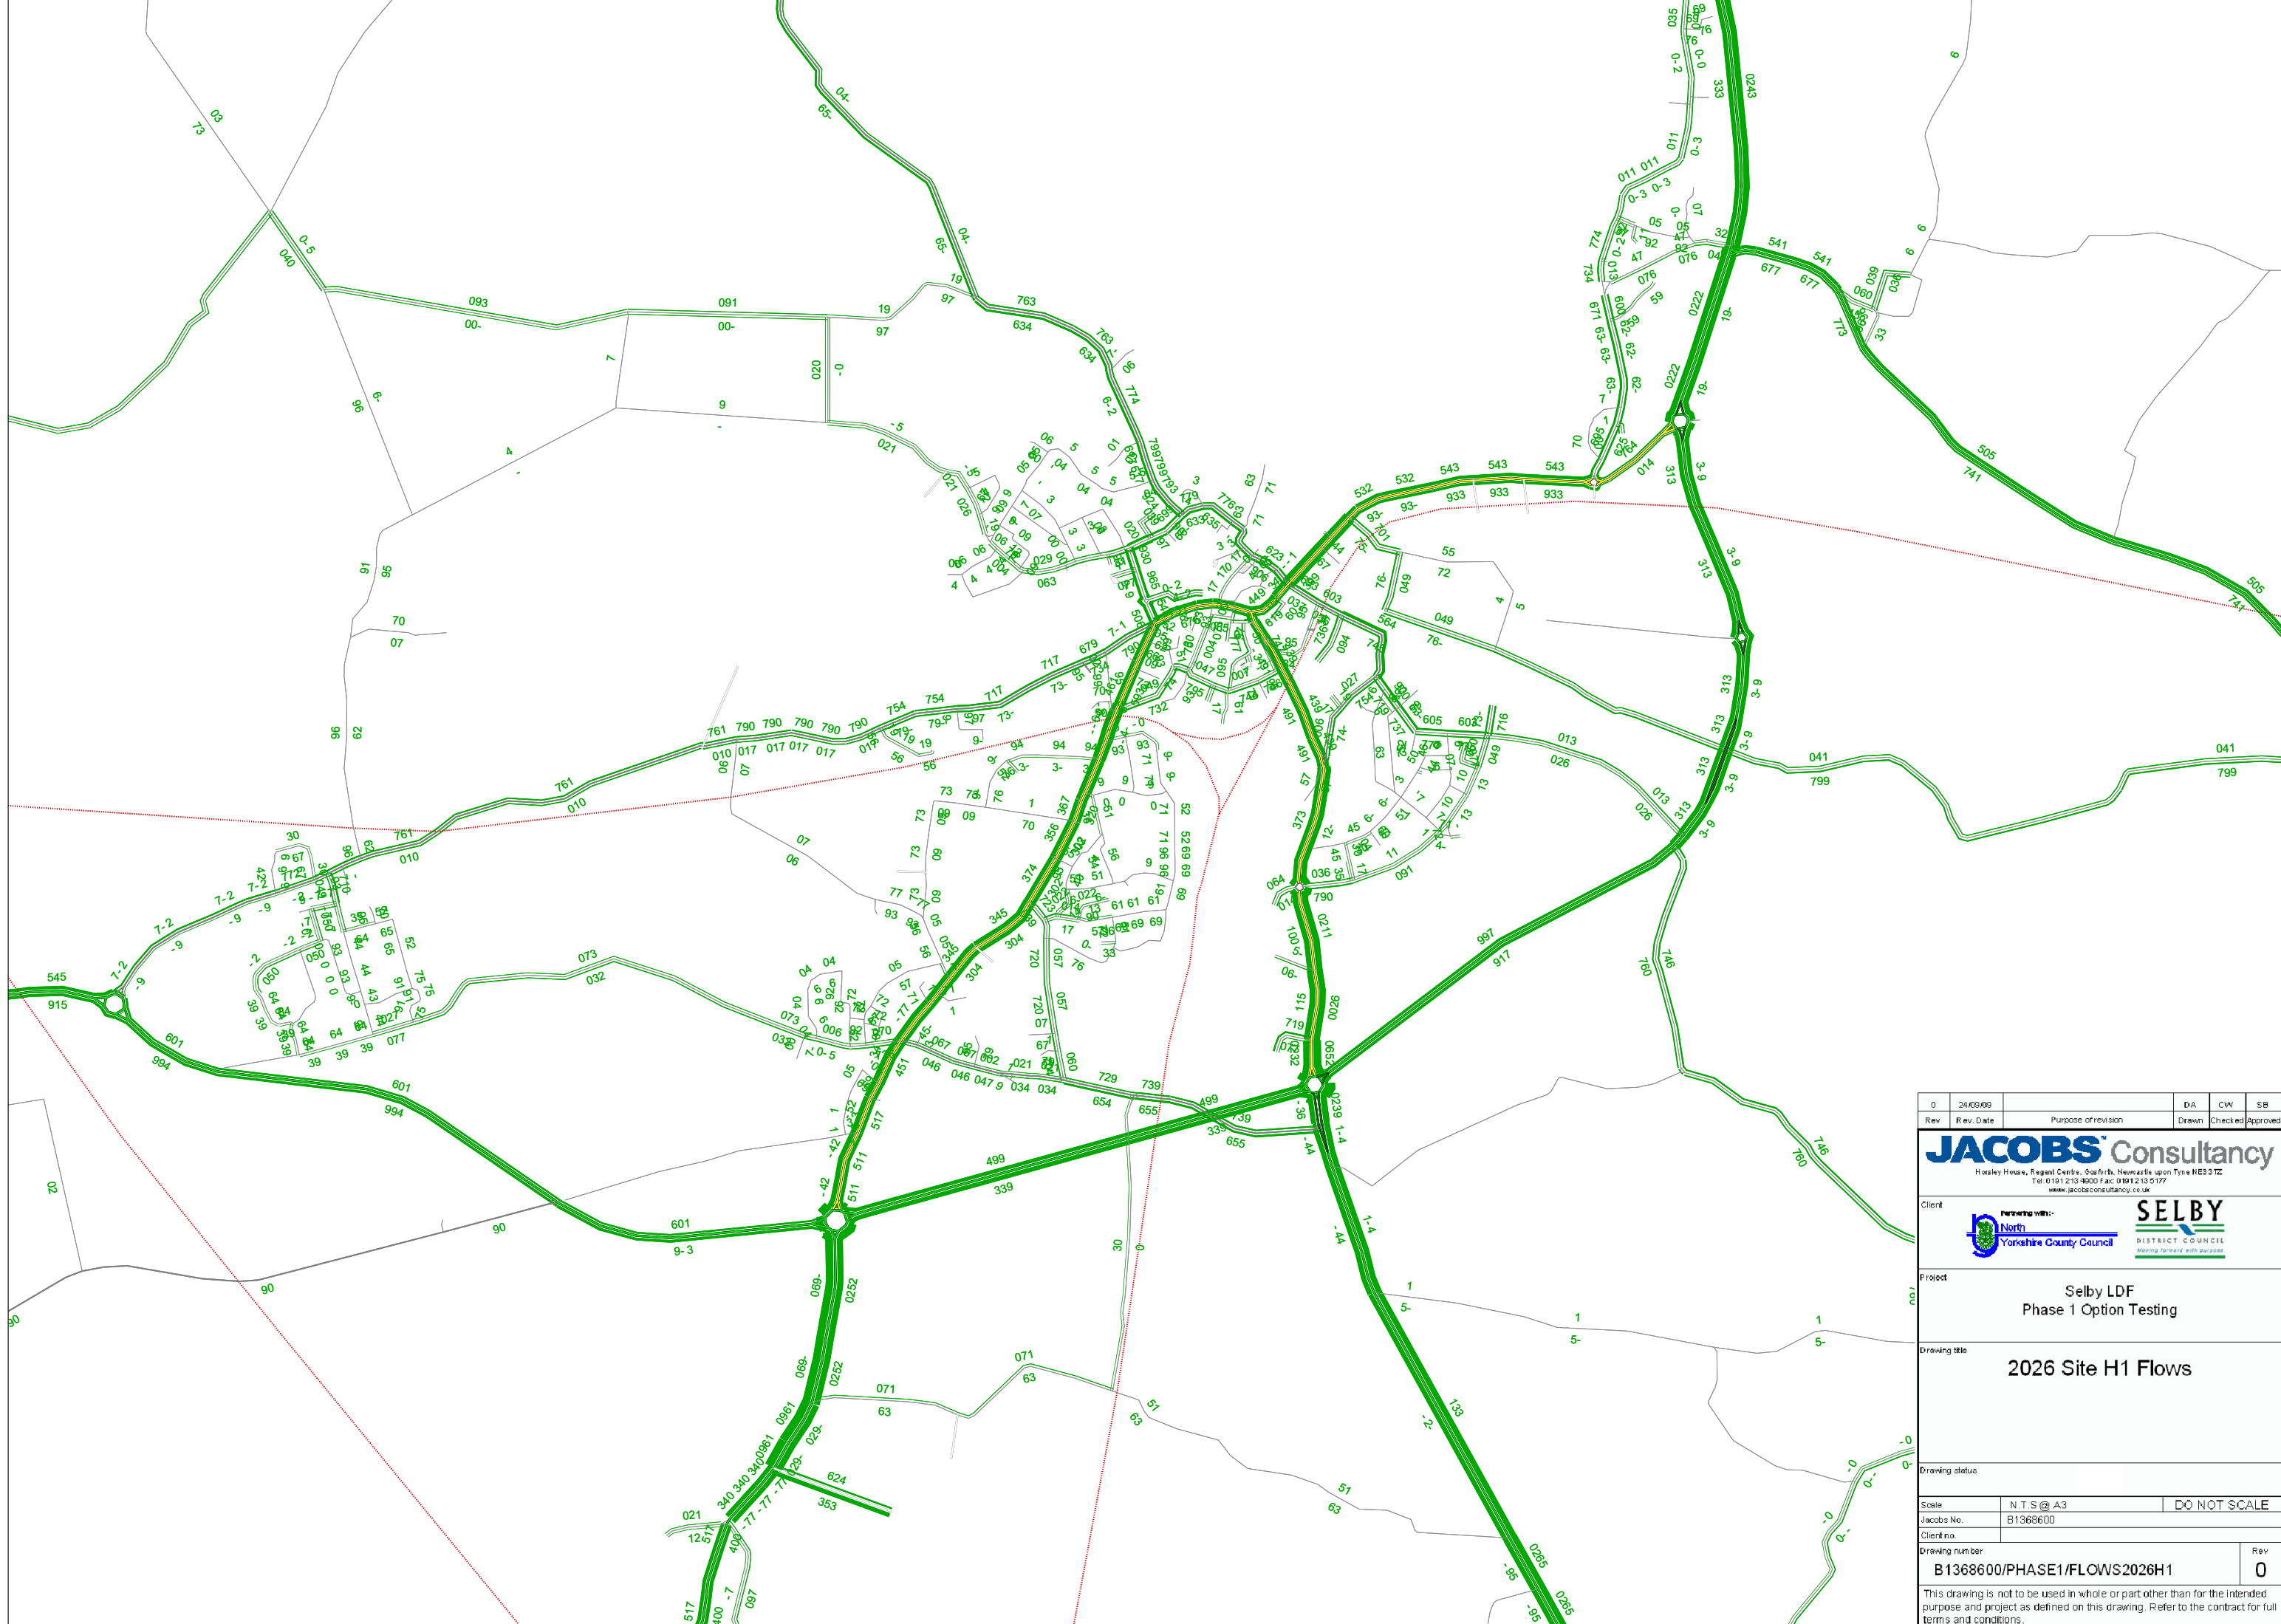

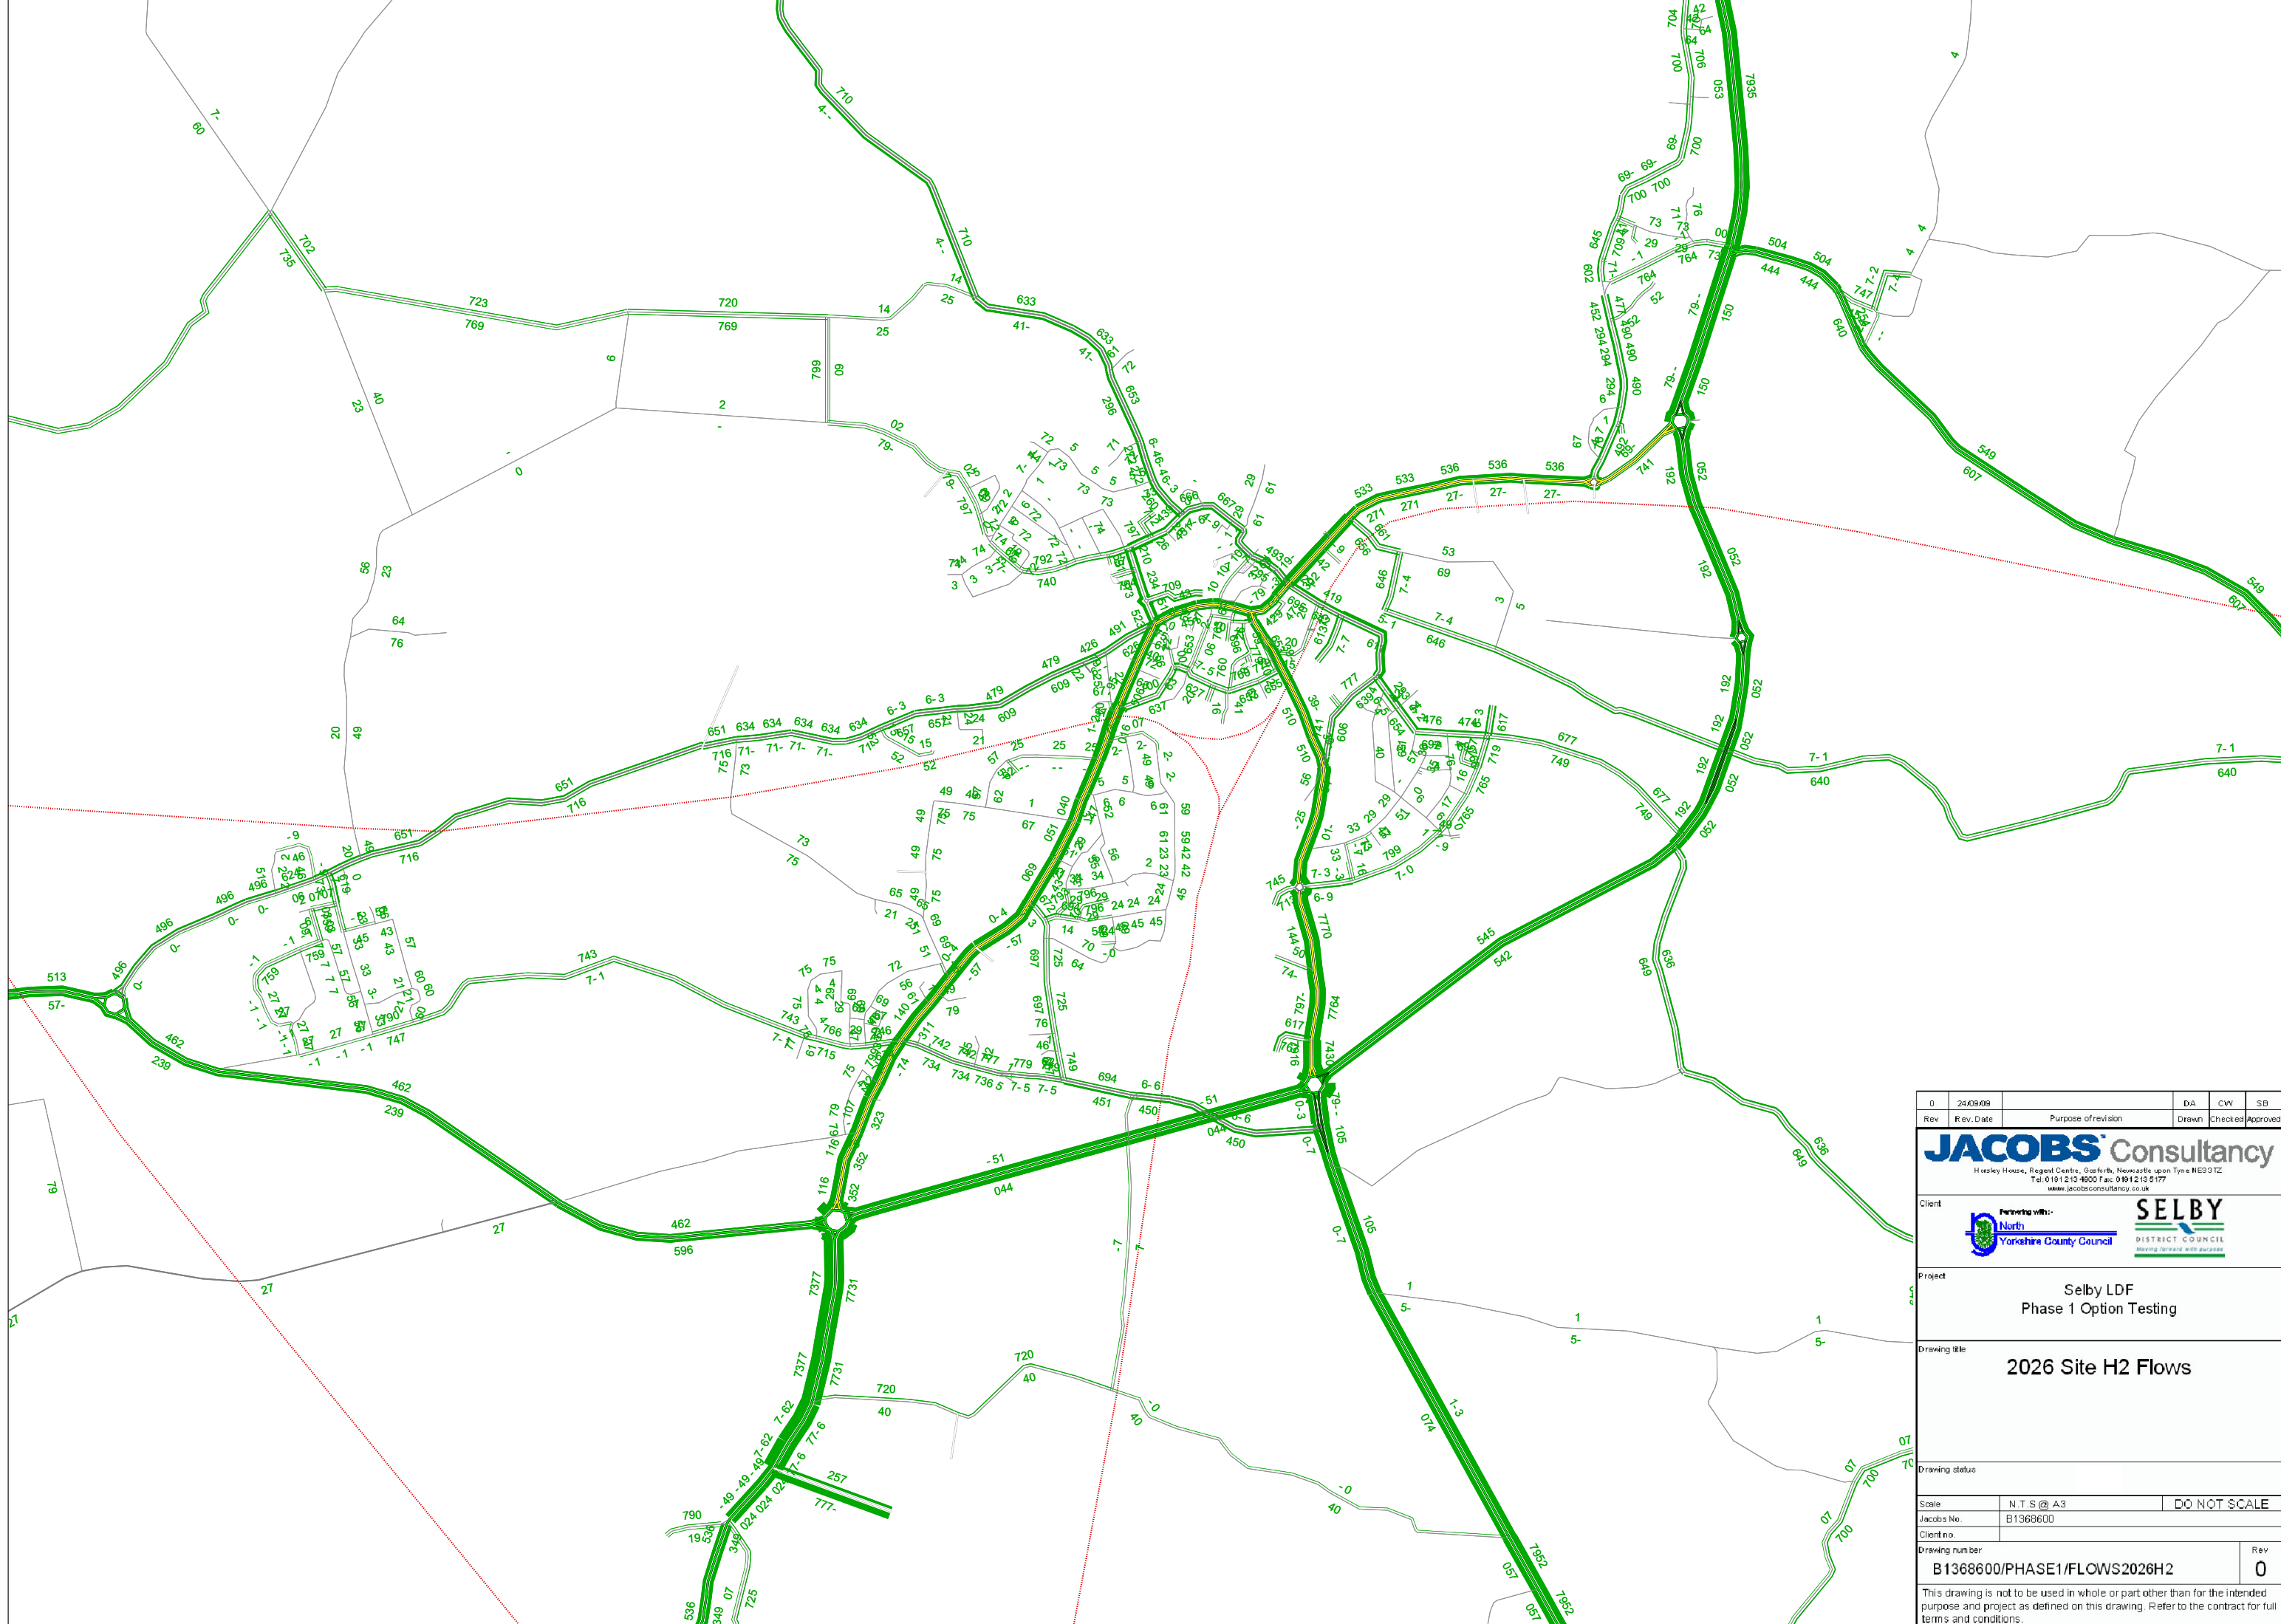

0	24/09/09		DA	CW	SB
Rev	Rev. Date	Purpose of revision	Drawn	Checked	Approved
<b>JACOBS</b> Consultancy <small>Hesley House, Regent Centre, Gosforth, Newcastle upon Tyne NE3 3TZ          Tel: 0191 213 4600 Fax: 0191 213 5177          www.jacobsconsultancy.co.uk</small>					
Client	 <b>SELBY</b> <small>DISTRICT COUNCIL          Making forward with purpose</small>				
Project	<b>Selby LDF          Phase 1 Option Testing</b>				
Drawing title	<b>2026 Site H1 Flows</b>				
Drawing status					
Scale	N.T.S @ A3		DO NOT SCALE		
Jacobs No.	B1368600				
Client no.					
Drawing number	B1368600/PHASE1/FLOWS2026H1				Rev
					<b>0</b>
<small>This drawing is not to be used in whole or part other than for the intended purpose and project as defined on this drawing. Refer to the contract for full terms and conditions.</small>					



0	24/09/09		DA	CW	SB
Rev	Rev. Date	Purpose of revision	Drawn	Checked	Approved
<b>JACOBS</b> Consultancy					
<small>Horsley House, Regent Centre, Gosforth, Newcastle upon Tyne NE3 3TZ Tel: 0191 213 4600 Fax: 0191 213 5177 www.jacobsconsultancy.co.uk</small>					
Client	 				
Project	Selby LDF Phase 1 Option Testing				
Drawing title	<b>2026 Site H2 Flows</b>				
Drawing status					
Scale	N.T.S @ A3		DO NOT SCALE		
Jacobs No.	B1368600				
Client no.					
Drawing number	B1368600/PHASE1/FLOWS2026H2				Rev
					<b>0</b>
<small>This drawing is not to be used in whole or part other than for the intended purpose and project as defined on this drawing. Refer to the contract for full terms and conditions.</small>					