


**APPENDIX C DIFFERENCE NETWORKS**

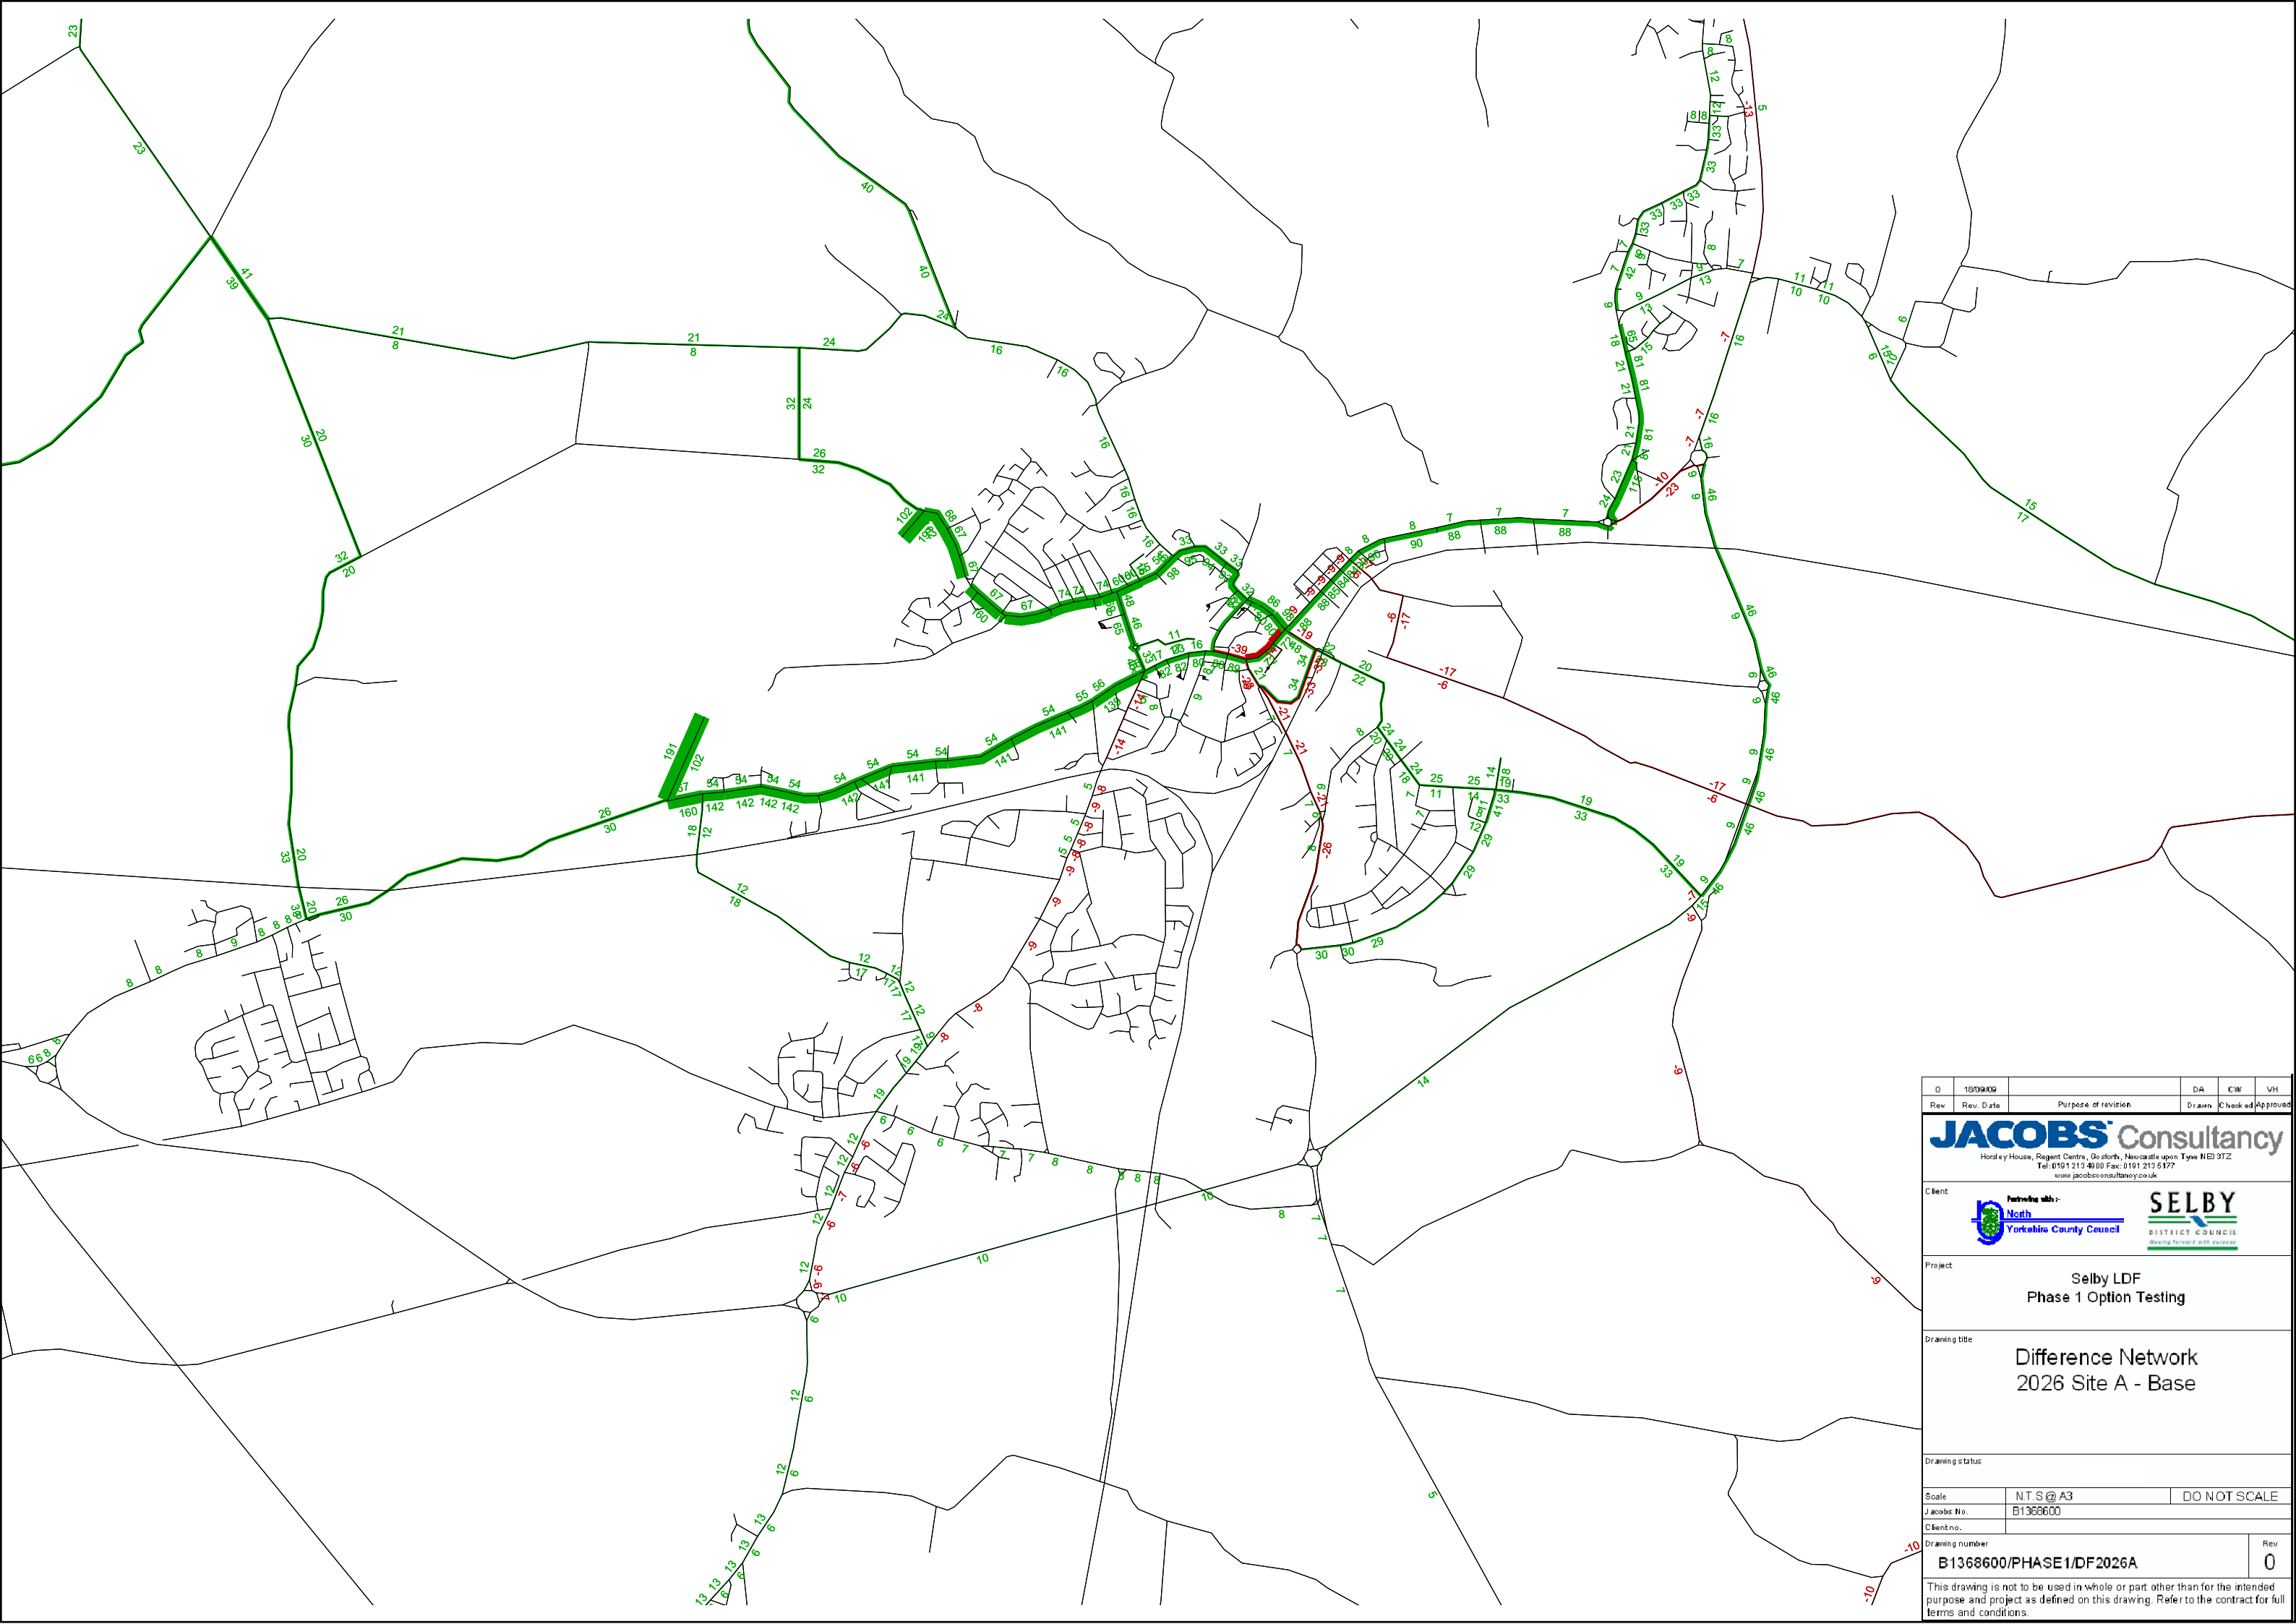

0	18/09/2026		DA	CW	VH
Rev	Rev. Date	Purpose of revision	Drawn	Checked	Approved

**JACOBS** Consultancy  
 Horley House, Regent Centre, Gosforth, Newcastle upon Tyne NE3 3TZ  
 Tel: 0191 213 4000 Fax: 0191 213 5177  
 www.jacobsconsultancy.co.uk

Client: **North Yorkshire County Council** **SELBY DISTRICT COUNCIL**  
Working Partner with partners


Project: **Selby LDF Phase 1 Option Testing**



Drawing title: **Difference Network 2026 Site A - Base**


Drawing status:

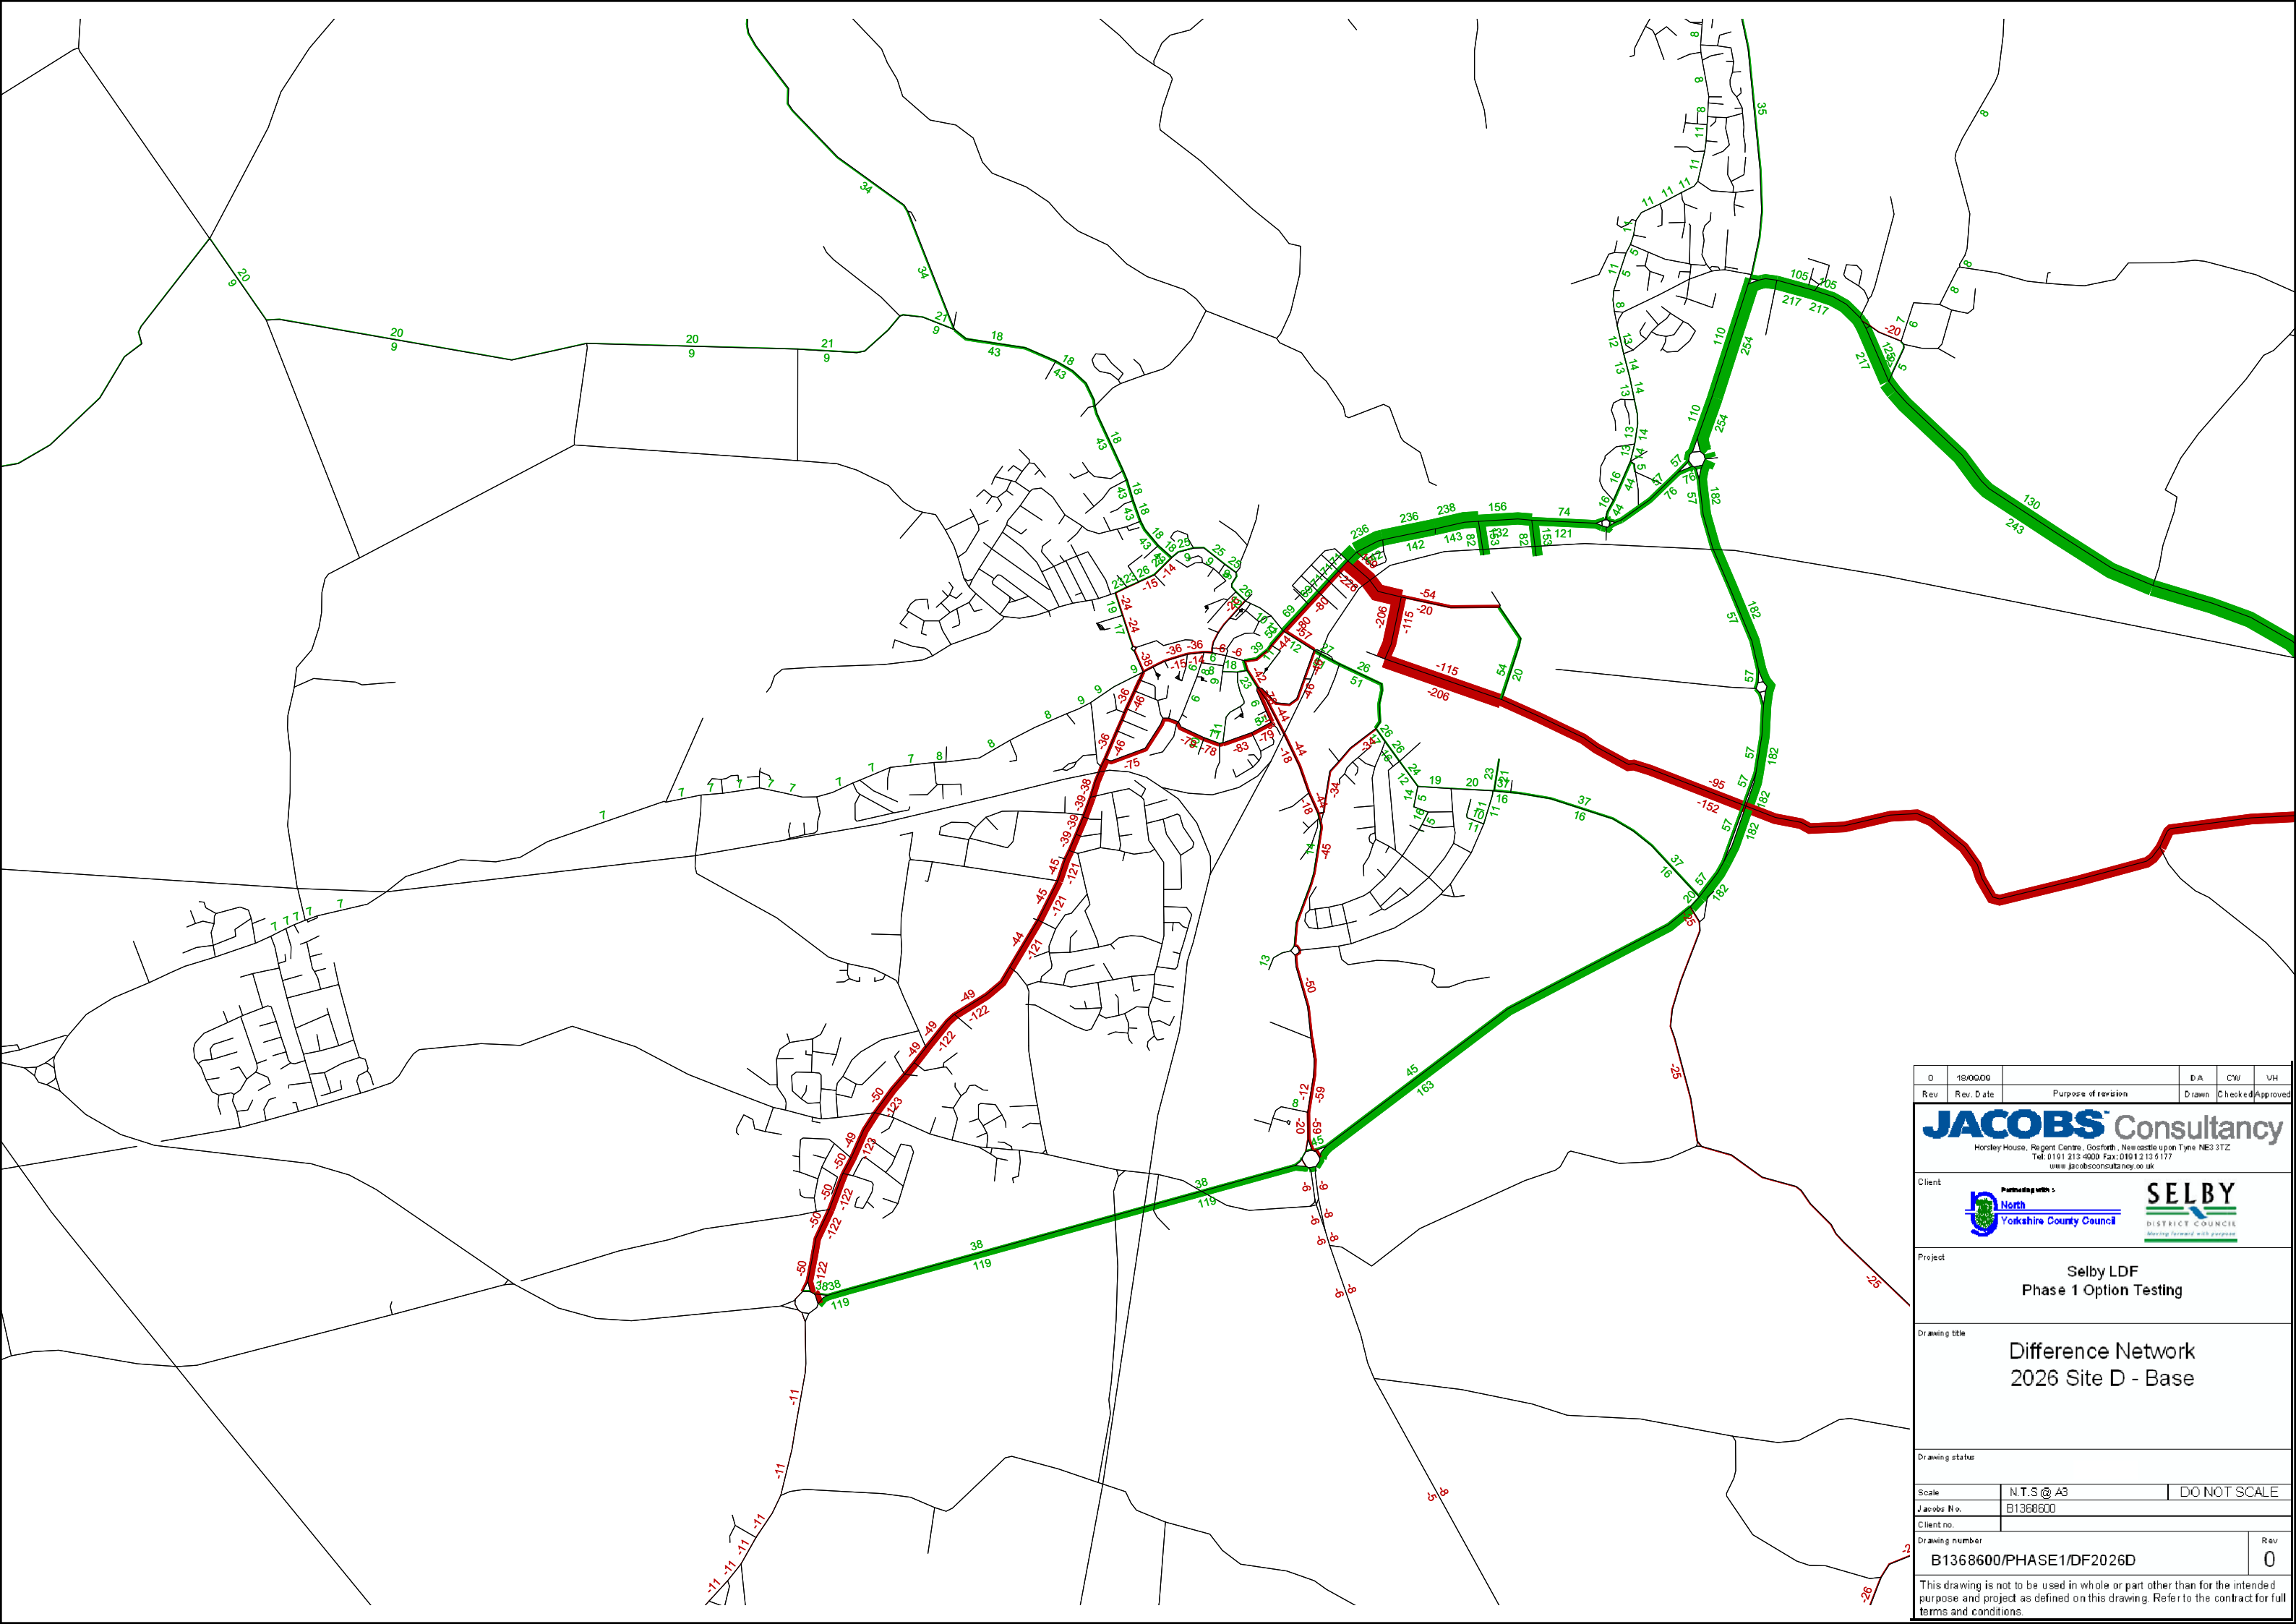

Scale:	N.T.S @ A3	DO NOT SCALE
Jacobs No.:	B1368600	
Client no.:		
Drawing number:	<b>B1368600/PHASE1/DF2026A</b>	Rev
		<b>0</b>


This drawing is not to be used in whole or part other than for the intended purpose and project as defined on this drawing. Refer to the contract for full terms and conditions.

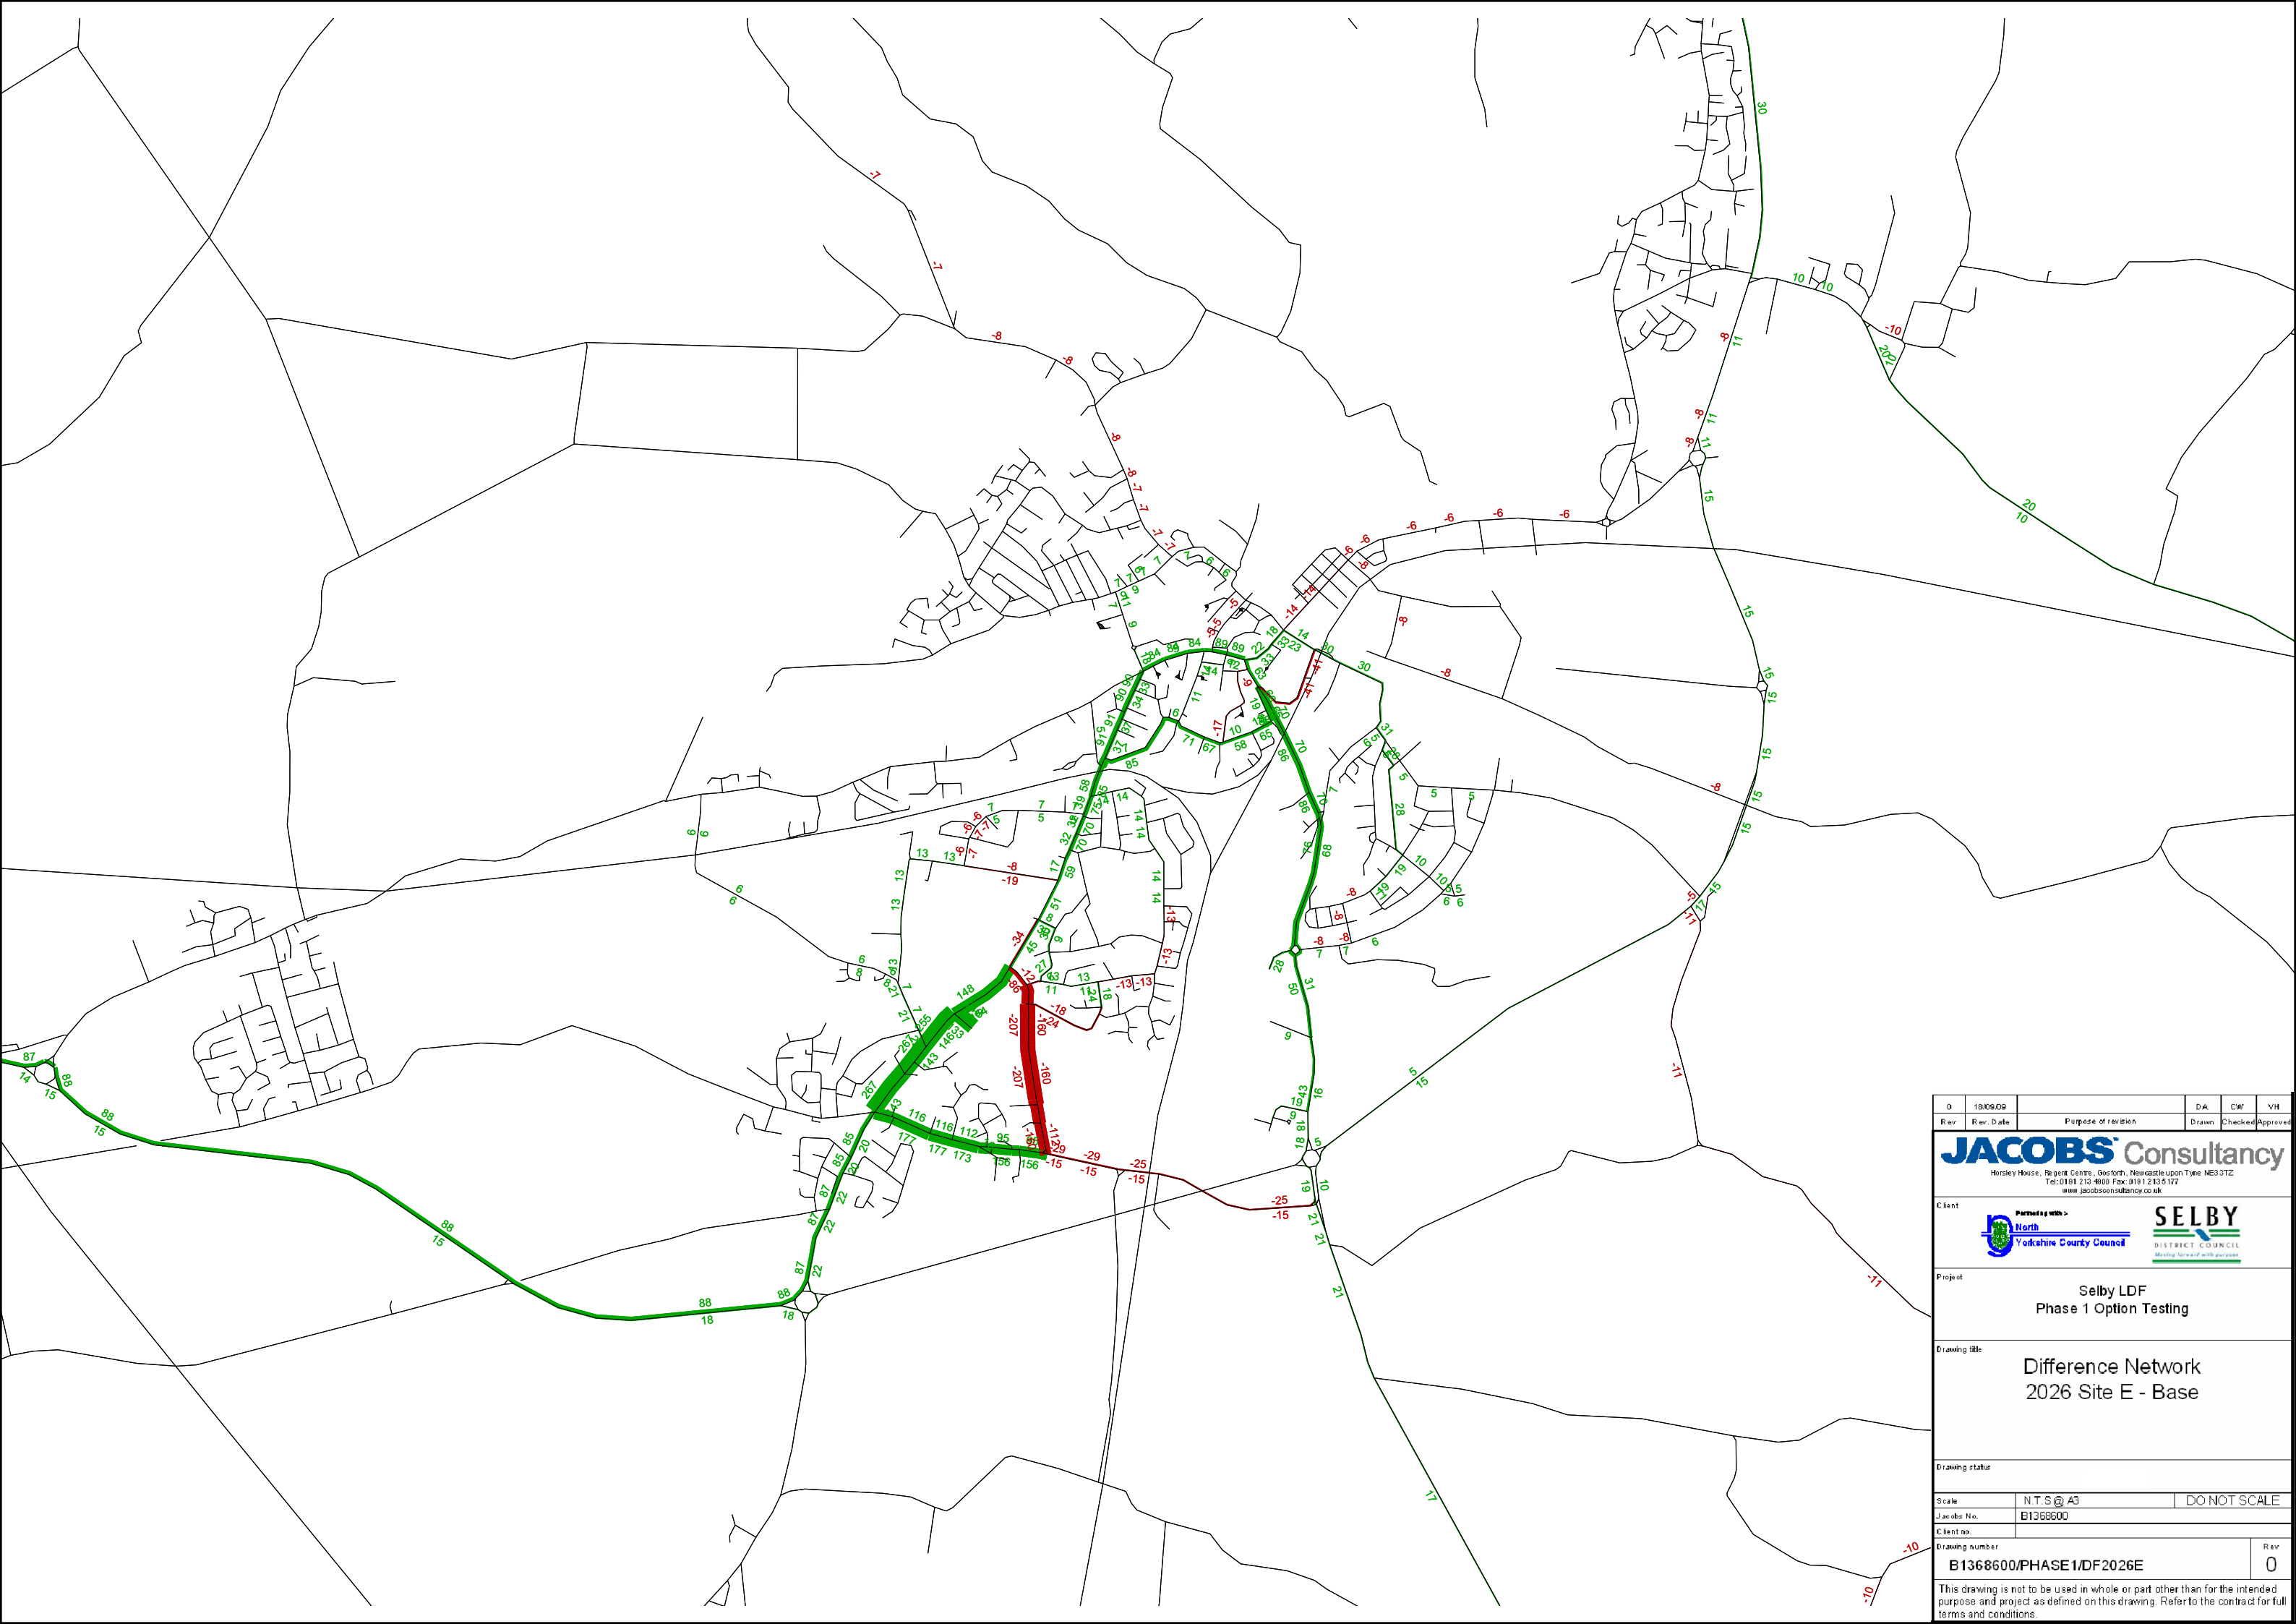

0	18/09/20		DA	CW	VH
Rev	Rev. Date	Purpose of revision	Drawn	Checked	Approved
<b>JACOBS</b> Consultancy Horsley House, Regent Centre, Gosforth, Newcastle upon Tyne NE3 3TZ Tel: 0191 213-6000 Fax: 0191 213 6177 www.jacobsconsultancy.co.uk					
Client			 		
Project					
Selby LDF Phase 1 Option Testing					
Drawing title					
Difference Network 2026 Site D - Base					
Drawing status					
Scale		N.T.S @ A3		DO NOT SCALE	
Jacobs No.		B1368600			
Client no.					
Drawing number					Rev
B1368600/PHASE 1/DF2026D					0
This drawing is not to be used in whole or part other than for the intended purpose and project as defined on this drawing. Refer to the contract for full terms and conditions.					



0	18/09/09		DA	CW	VH
Rev	Rev. Date	Purpose of revision	Drawn	Checked	Approved
<b>JACOBS</b> Consultancy					
<small>Horsley House, Regent Centre, Gosforth, Newcastle upon Tyne NE3 3TZ Tel: 0191 213 4000 Fax: 0191 213 5177 www.jacobson.co.uk</small>					
Client			 		
Project					
Selby LDF Phase 1 Option Testing					
Drawing title					
Difference Network 2026 Site E - Base					
Drawing status					
Scale					
N.T.S @ A3			DO NOT SCALE		
Jacobs No.					
E1368600					
Client no.					
Drawing number					Rev
B1368600/PHASE1/DF2026E					0
This drawing is not to be used in whole or part other than for the intended purpose and project as defined on this drawing. Refer to the contract for full terms and conditions.					

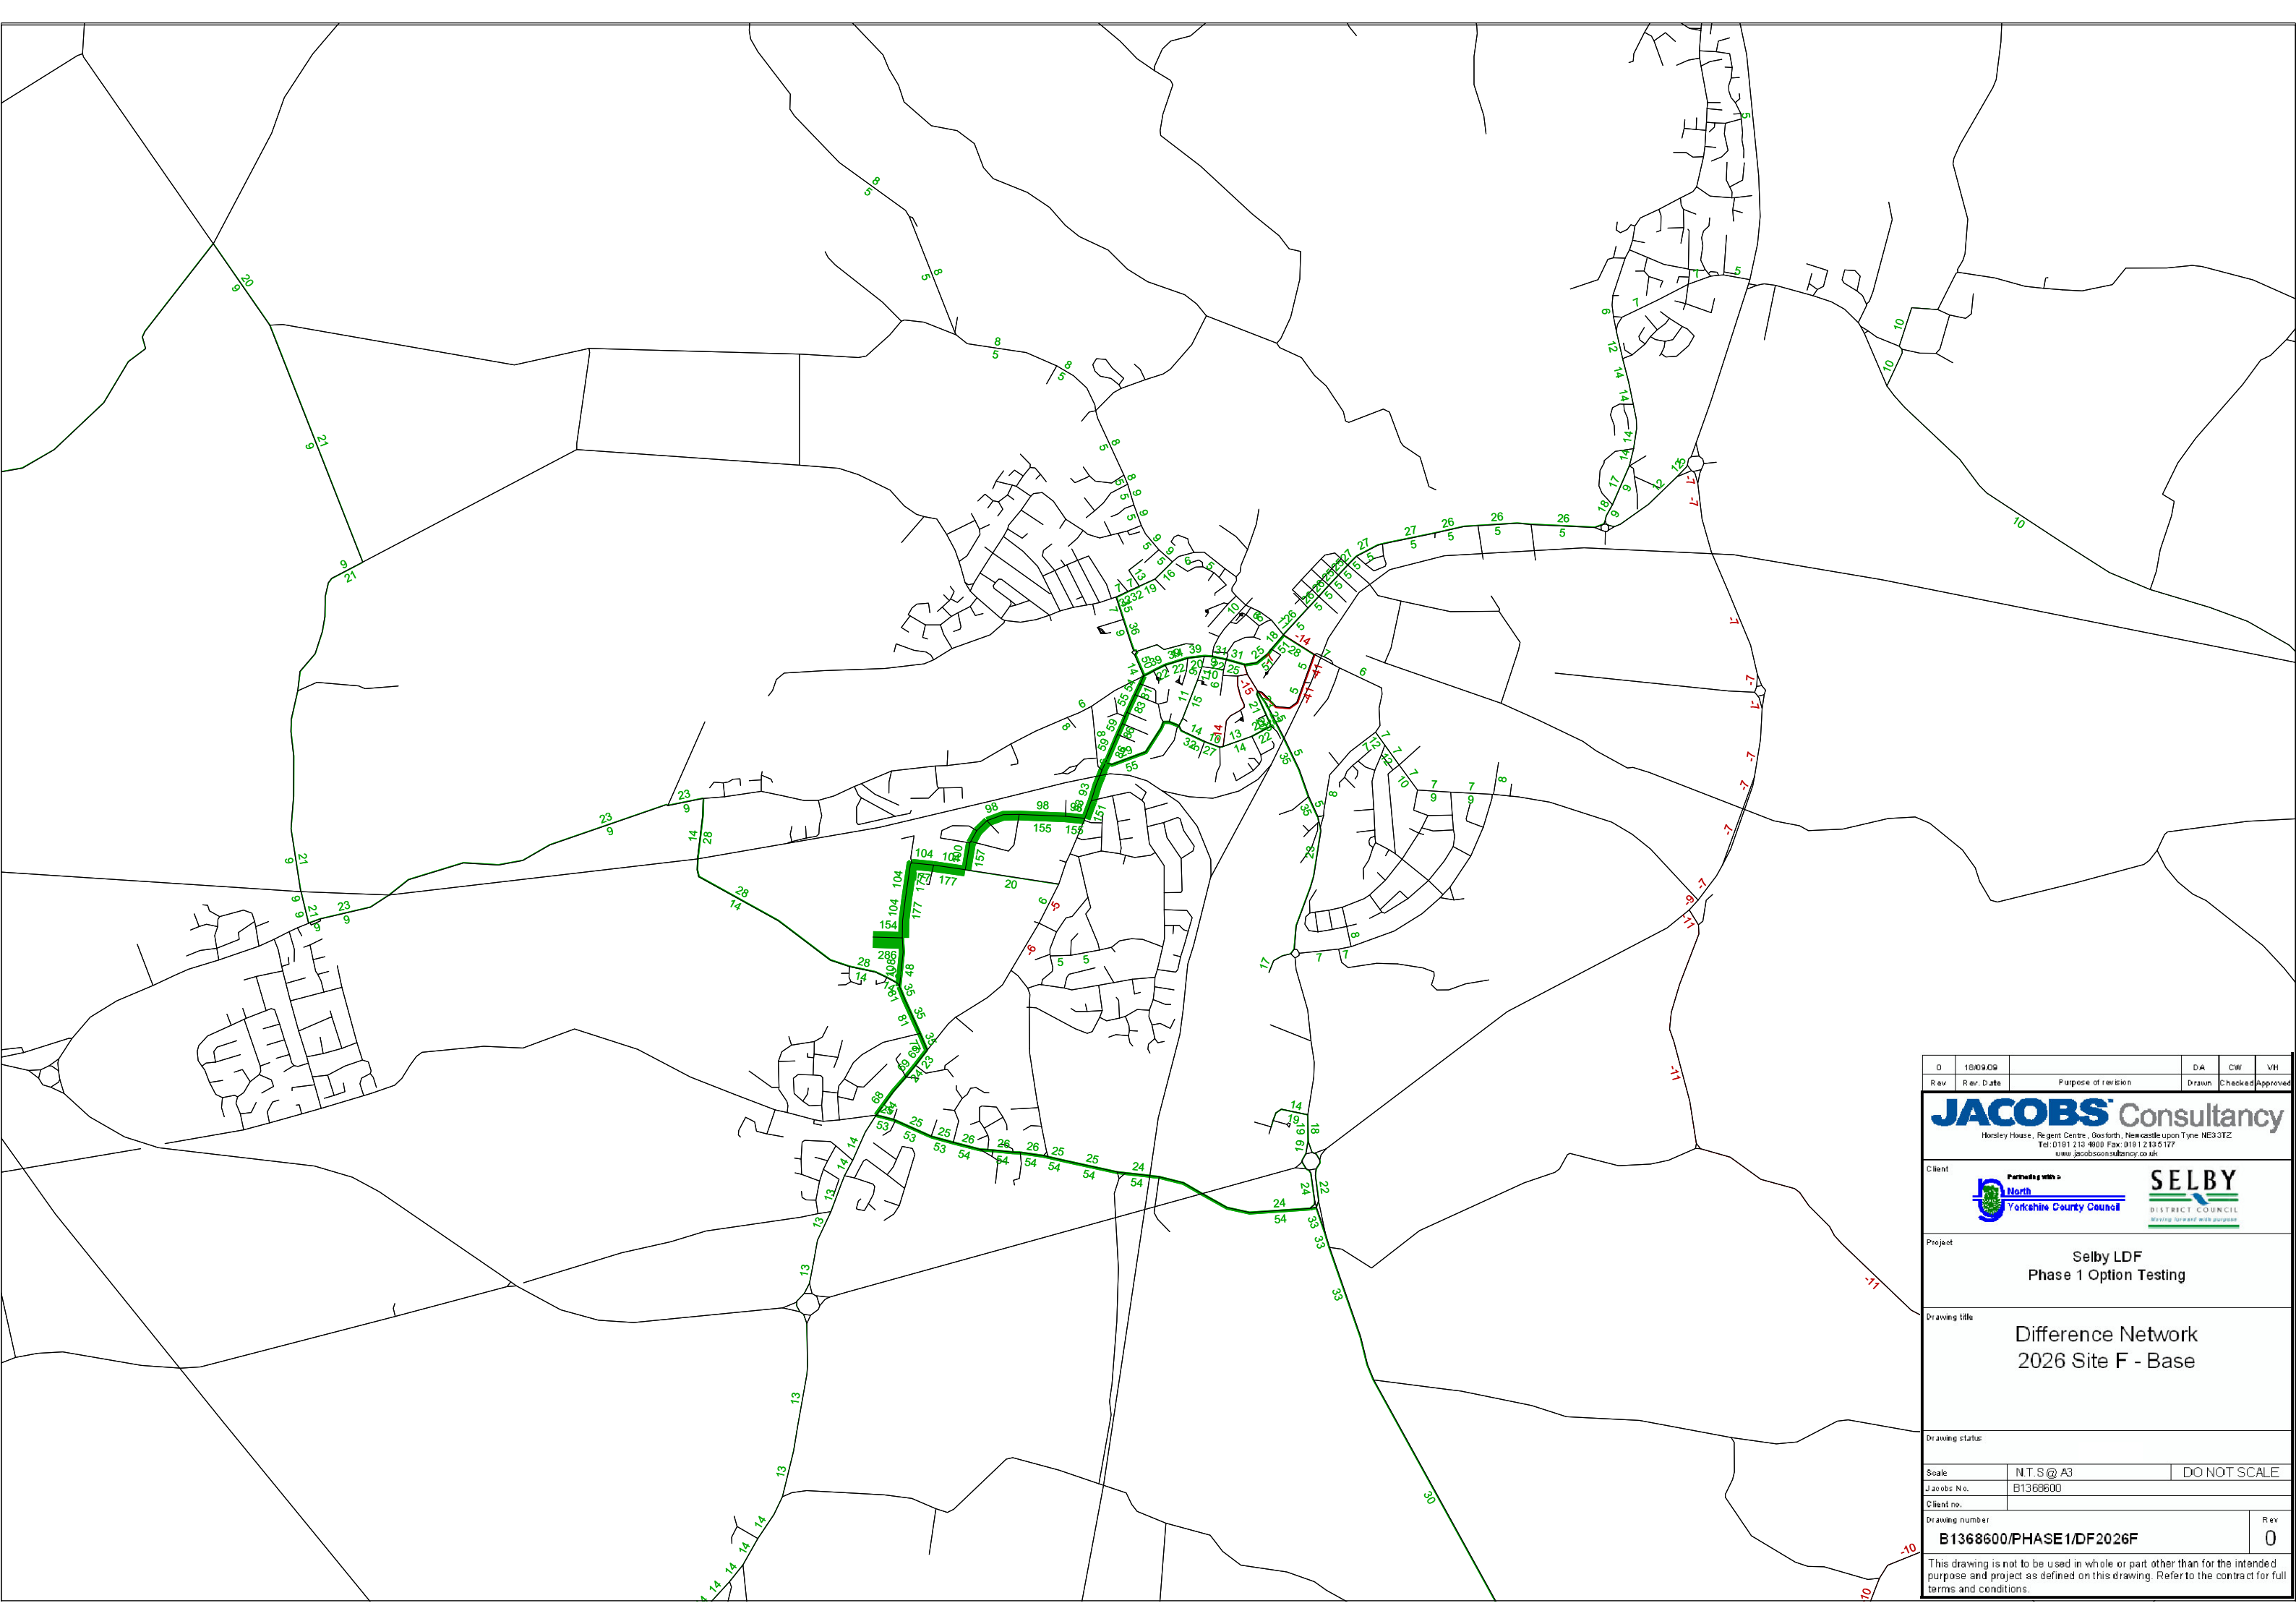

0	18/09/09		DA	CW	VH
Rev.	Date	Purpose of revision	Drawn	Checked	Approved

**JACOBS** Consultancy  
 Horley House, Regent Centre, Gosforth, Newcastle upon Tyne NE3 3TZ  
 Tel: 0191 213 4000 Fax: 0191 213 3177  
 www.jacobsonline.co.uk

Client: **North Yorkshire County Council** **SELBY DISTRICT COUNCIL**  
Working together with purpose

Project: **Selby LDF Phase 1 Option Testing**


Drawing title: **Difference Network 2026 Site F - Base**


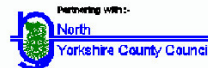

Drawing status:


Scale:	N.T.S @ A3	DO NOT SCALE
Jacobs No.:	B1368600	
Client no.:		
Drawing number:	<b>B1368600/PHASE1/DF2026F</b>	Rev: <b>0</b>

This drawing is not to be used in whole or part other than for the intended purpose and project as defined on this drawing. Refer to the contract for full terms and conditions.



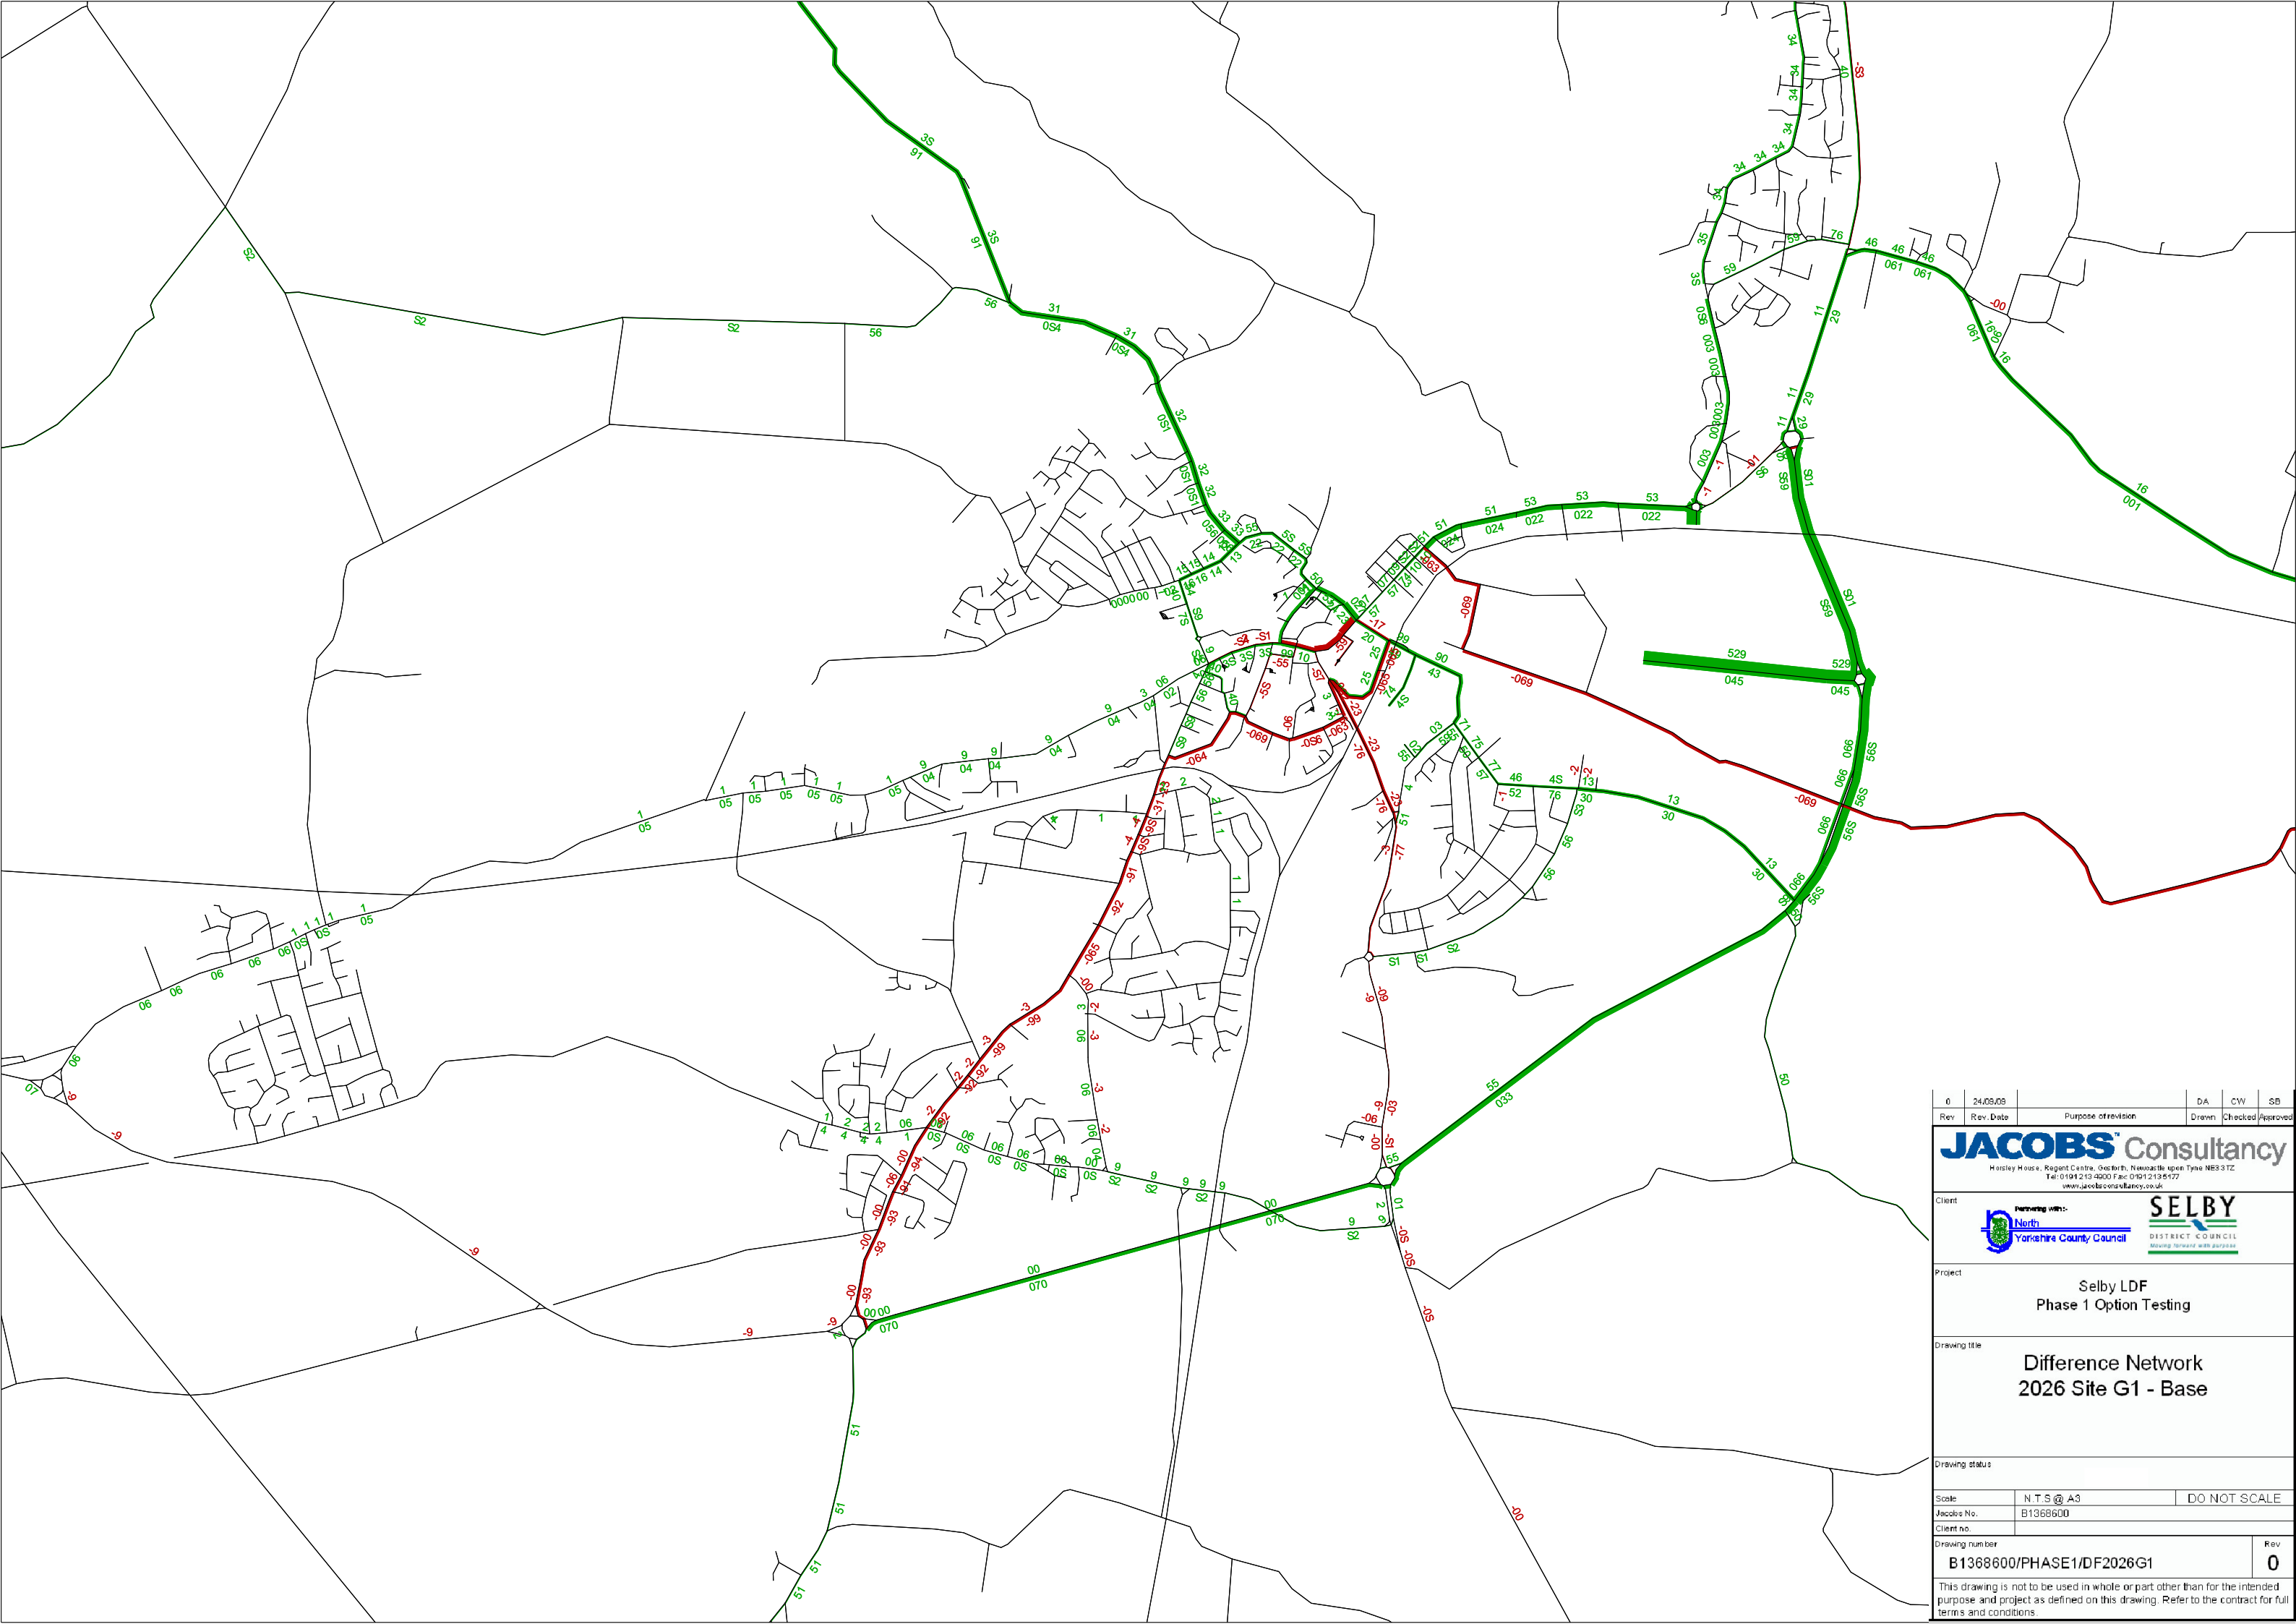

0	24.09.09		DA	CW	SB
Rev	Rev. Date	Purpose of revision	Drawn	Checked	Approved
 <small>Horsley House, Regent Centre, Goodrich, Newcastle upon Tyne NE5 3TZ  Tel: 01942 13 4000 Fax: 0191 213 5177  www.jacobsconsultancy.co.uk</small>					
Client:			 		
Project: Selby LDF Phase 1 Option Testing					
Drawing title: Difference Network 2026 Site G1 - Base					
Drawing status:					
Scale:	N.T.S @ A3		DO NOT SCALE		
Jacobs No.	B1368600				
Client no.					
Drawing number	B1368600/PHASE1/DF2026G1				Rev
					0
<small>This drawing is not to be used in whole or part other than for the intended purpose and project as defined on this drawing. Refer to the contract for full terms and conditions.</small>					

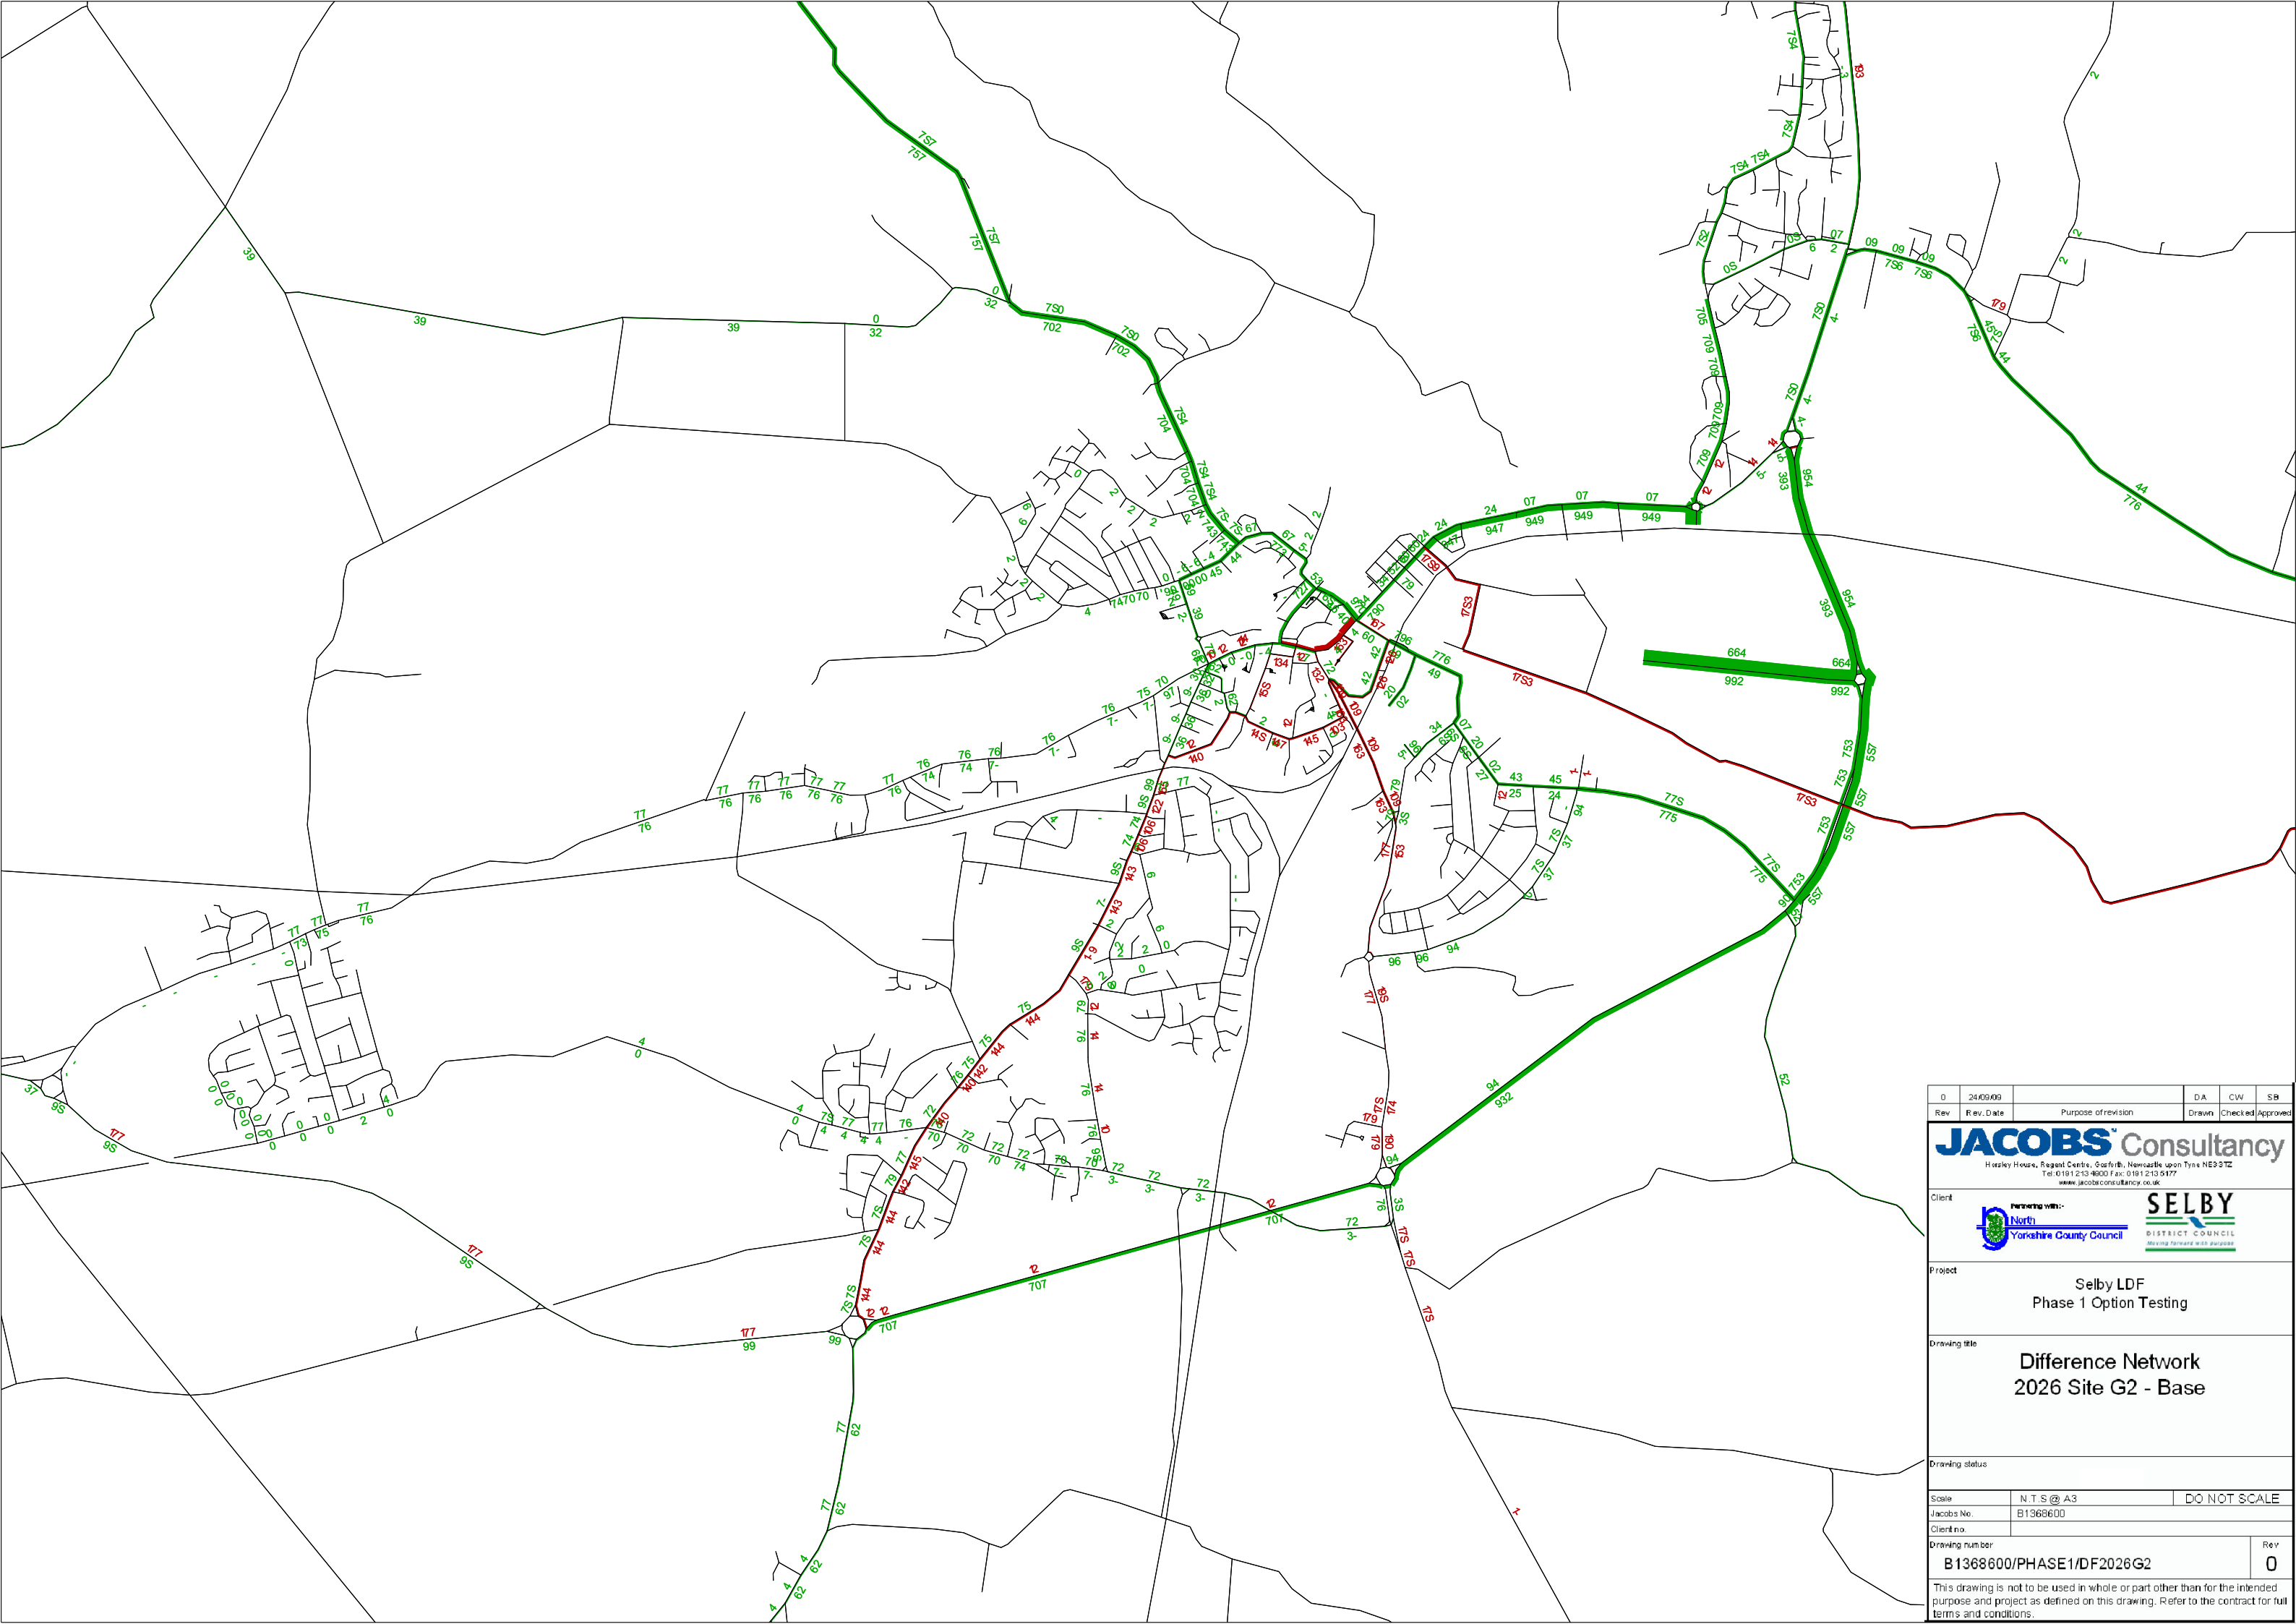

0	24/09/09		DA	CW	SB
Rev	Rev. Date	Purpose of revision	Drawn	Checked	Approved

**JACOBS** Consultancy  
 Horley House, Regent Centre, Gosforth, Newcastle upon Tyne NE3 3TZ  
 Tel: 0191 213 4600 Fax: 0191 213 5177  
 www.jacobsonconsultancy.co.uk

Client

Partnership with:  
 North Yorkshire County Council  
**SELBY**  
 DISTRICT COUNCIL  
 Working harmoniously with our partners

Project  
 Selby LDF  
 Phase 1 Option Testing


Drawing title  
**Difference Network  
 2026 Site G2 - Base**



Drawing status

Scale	N.T.S.@A3	DO NOT SCALE
Jacobs No.	B1368600	
Client no.		


Drawing number	Rev
<b>B1368600/PHASE1/DF2026G2</b>	<b>0</b>

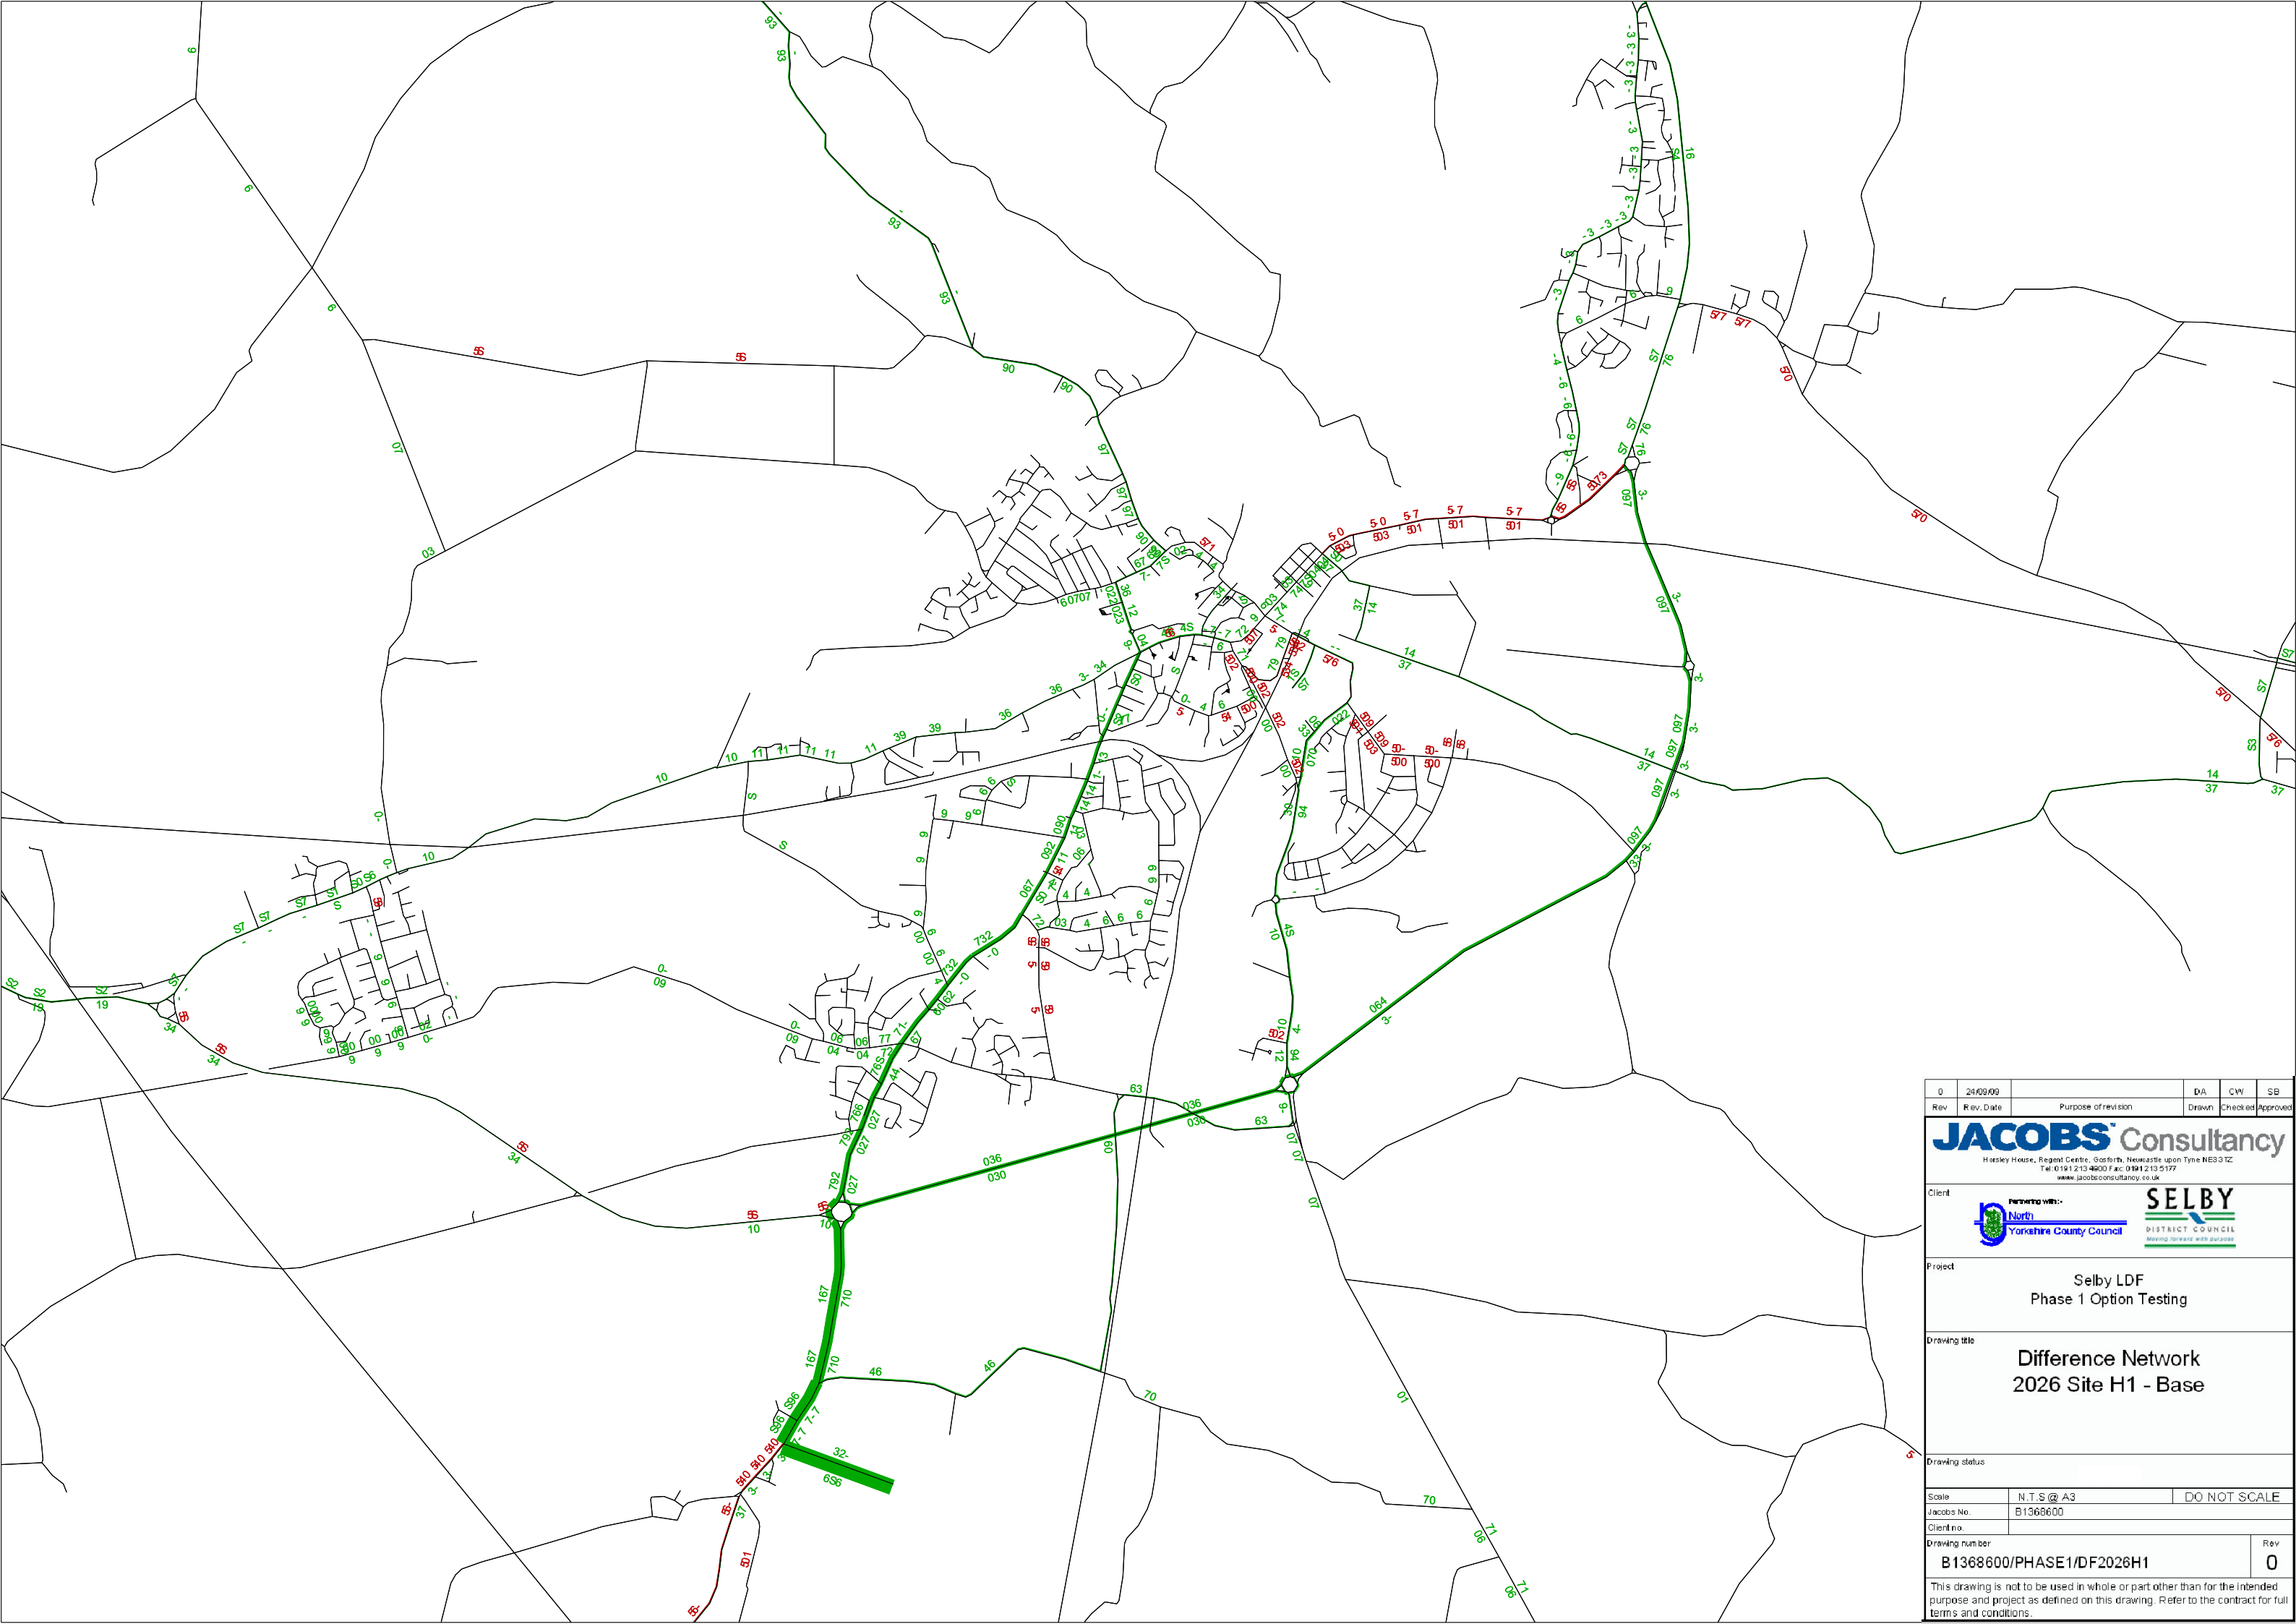This drawing is not to be used in whole or part other than for the intended purpose and project as defined on this drawing. Refer to the contract for full terms and conditions.



0	24/09/09		DA	CW	SB
Rev	Rev. Date	Purpose of revision	Drawn	Checked	Approved
<b>JACOBS</b> Consultancy <small>Hersley House, Regent Centre, Gosforth, Newcastle upon Tyne NE3 3TZ          Tel: 0191 215 4600 Fax: 0191 215 5177          www.jacobsconsultancy.co.uk</small>					
Client	 				
Project	Selby LDF Phase 1 Option Testing				
Drawing title	<b>Difference Network          2026 Site H1 - Base</b>				
Drawing status					
Scale	N.T.S @ A3		DO NOT SCALE		
Jacobs No.	B1368600				
Client no.					
Drawing number	B1368600/PHASE1/DF2026H1				Rev
					<b>0</b>
<small>This drawing is not to be used in whole or part other than for the intended purpose and project as defined on this drawing. Refer to the contract for full terms and conditions.</small>					



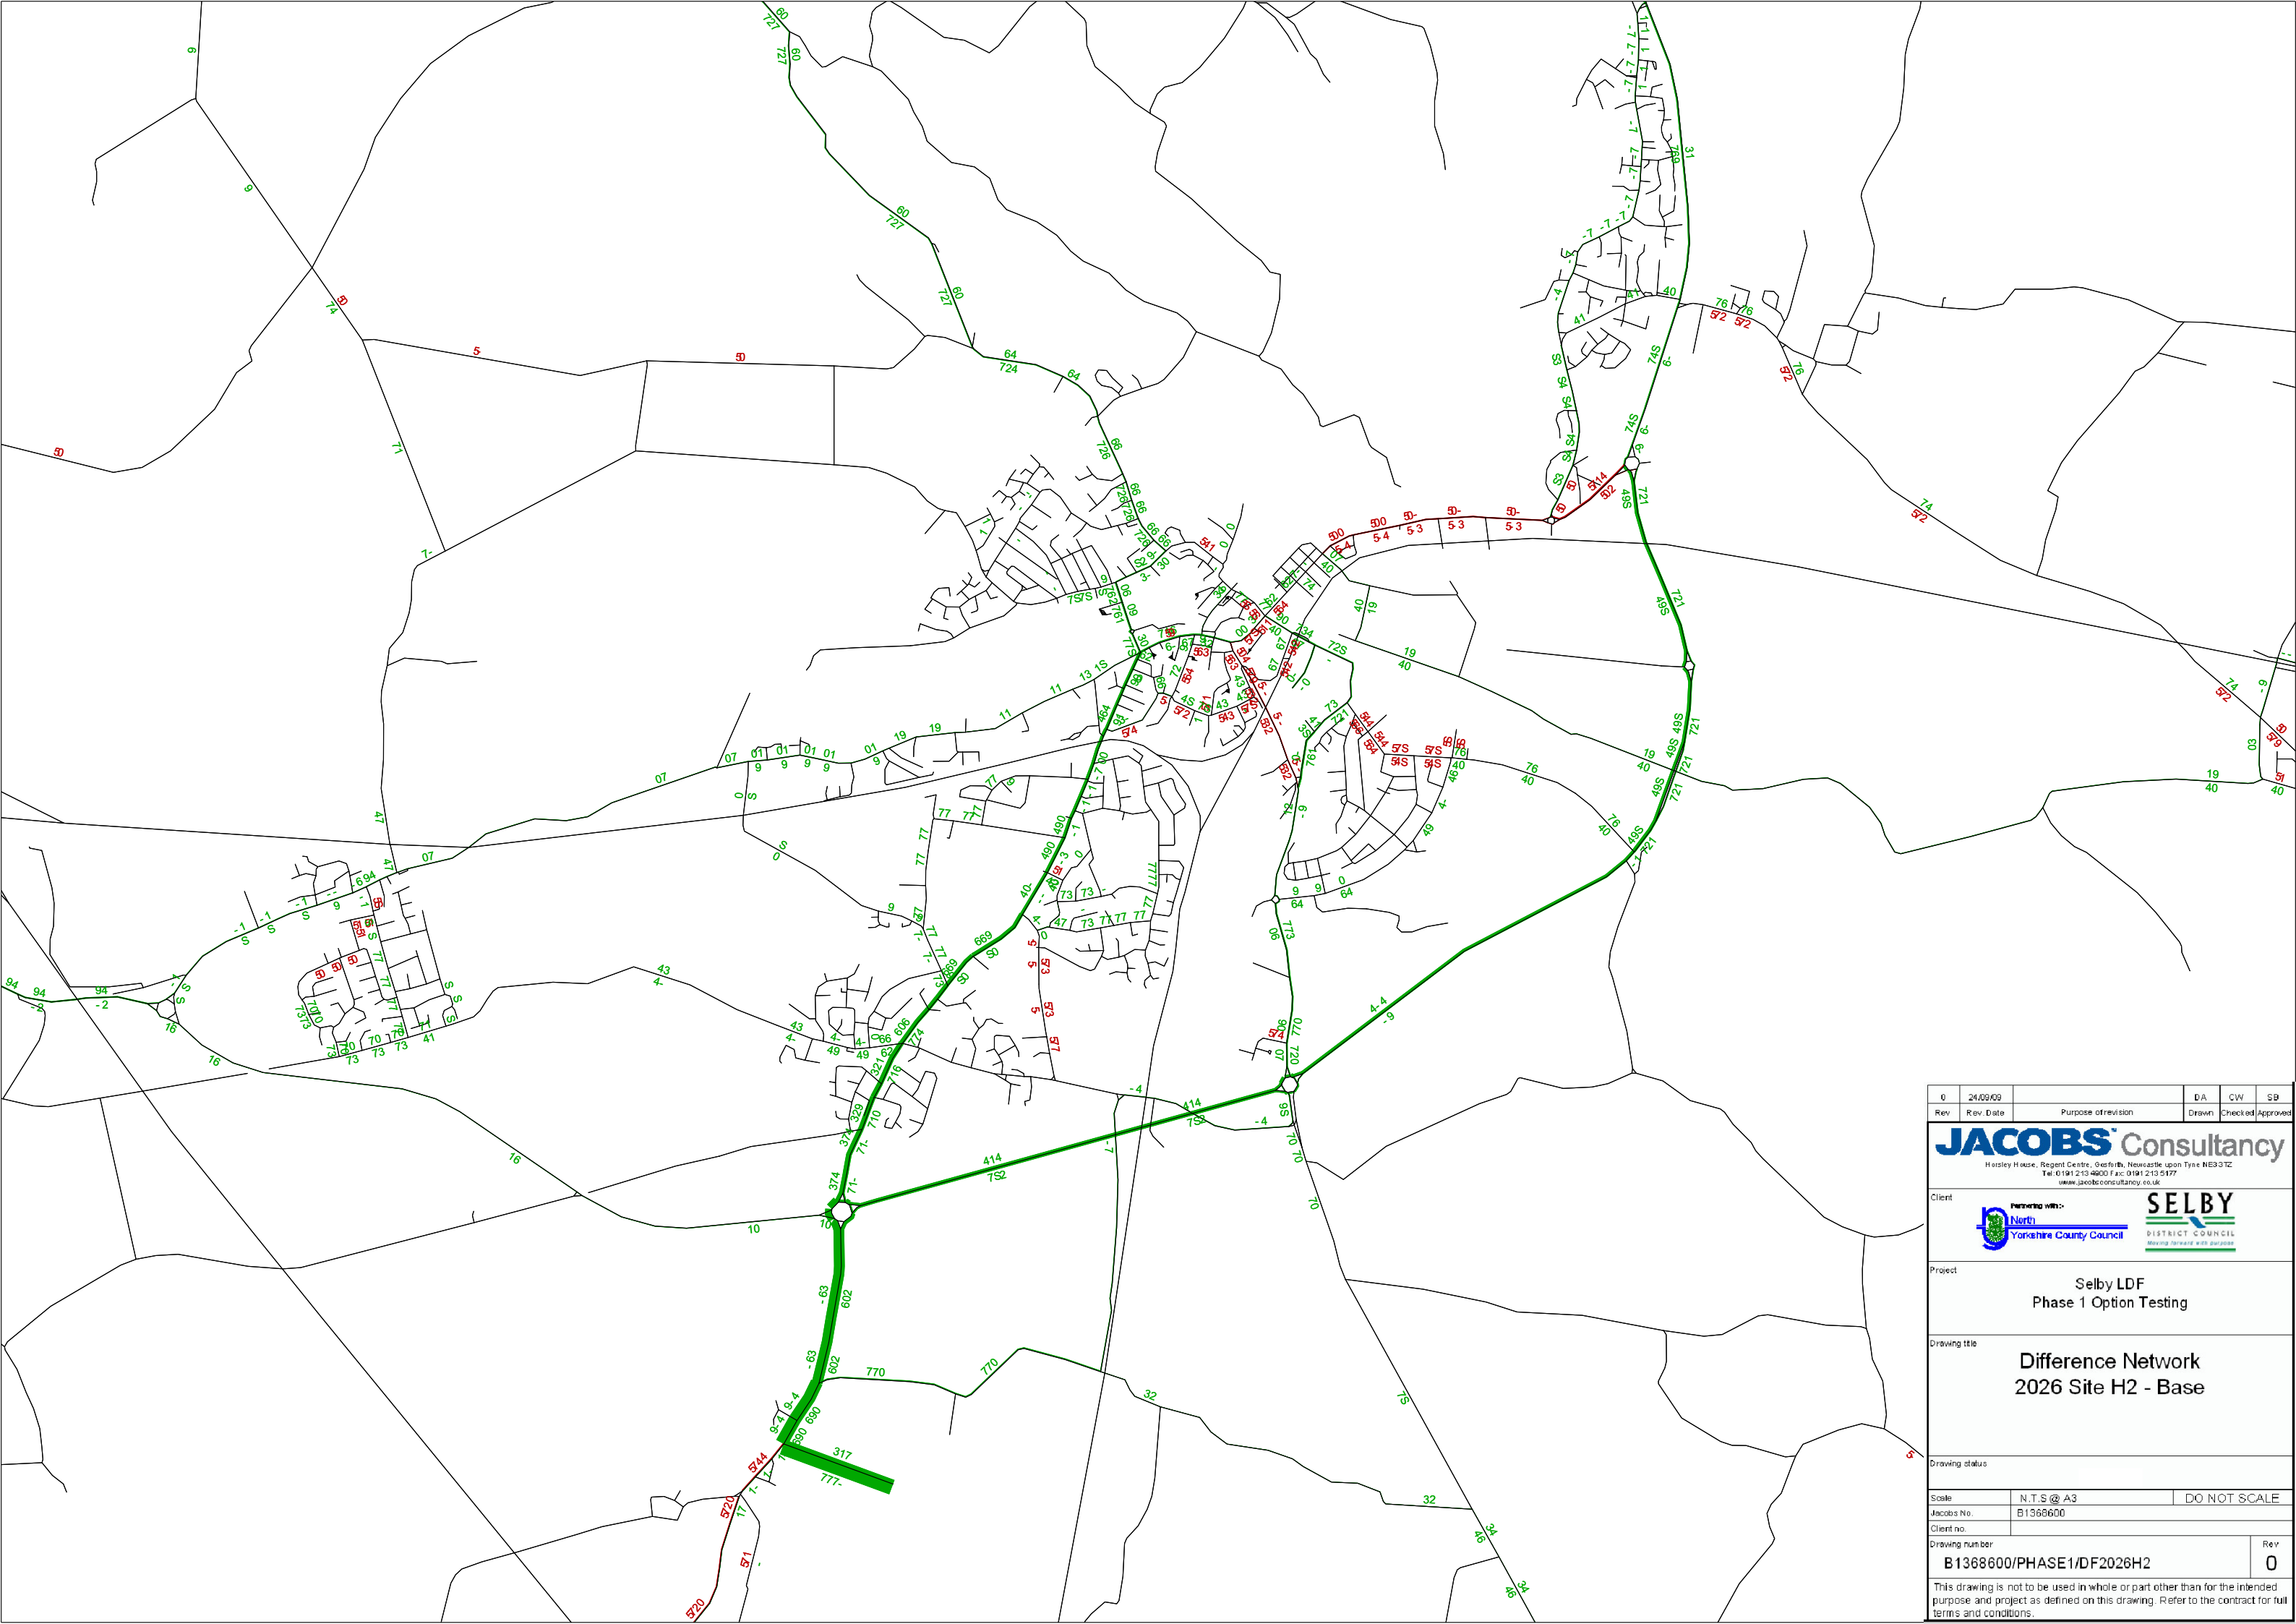

0	24.09.09		DA	CW	SB
Rev	Rev. Date	Purpose of revision	Drawn	Checked	Approved
<b>JACOBS</b> Consultancy <small>Horsley House, Regent Centre, Gosforth, Newcastle upon Tyne NE3 3TZ          Tel: 0191 213 4600 Fax: 0191 213 5177          www.jacobsconsultancy.co.uk</small>					
Client					
Project					
Selby LDF Phase 1 Option Testing					
Drawing title					
Difference Network 2026 Site H2 - Base					
Drawing status					
Scale					
N.T.S @ A3			DO NOT SCALE		
Jacobs No.					
B1368600					
Client no.					
Drawing number					
B1368600/PHASE1/DF2026H2					Rev
					0
<small>This drawing is not to be used in whole or part other than for the intended purpose and project as defined on this drawing. Refer to the contract for full terms and conditions.</small>					