


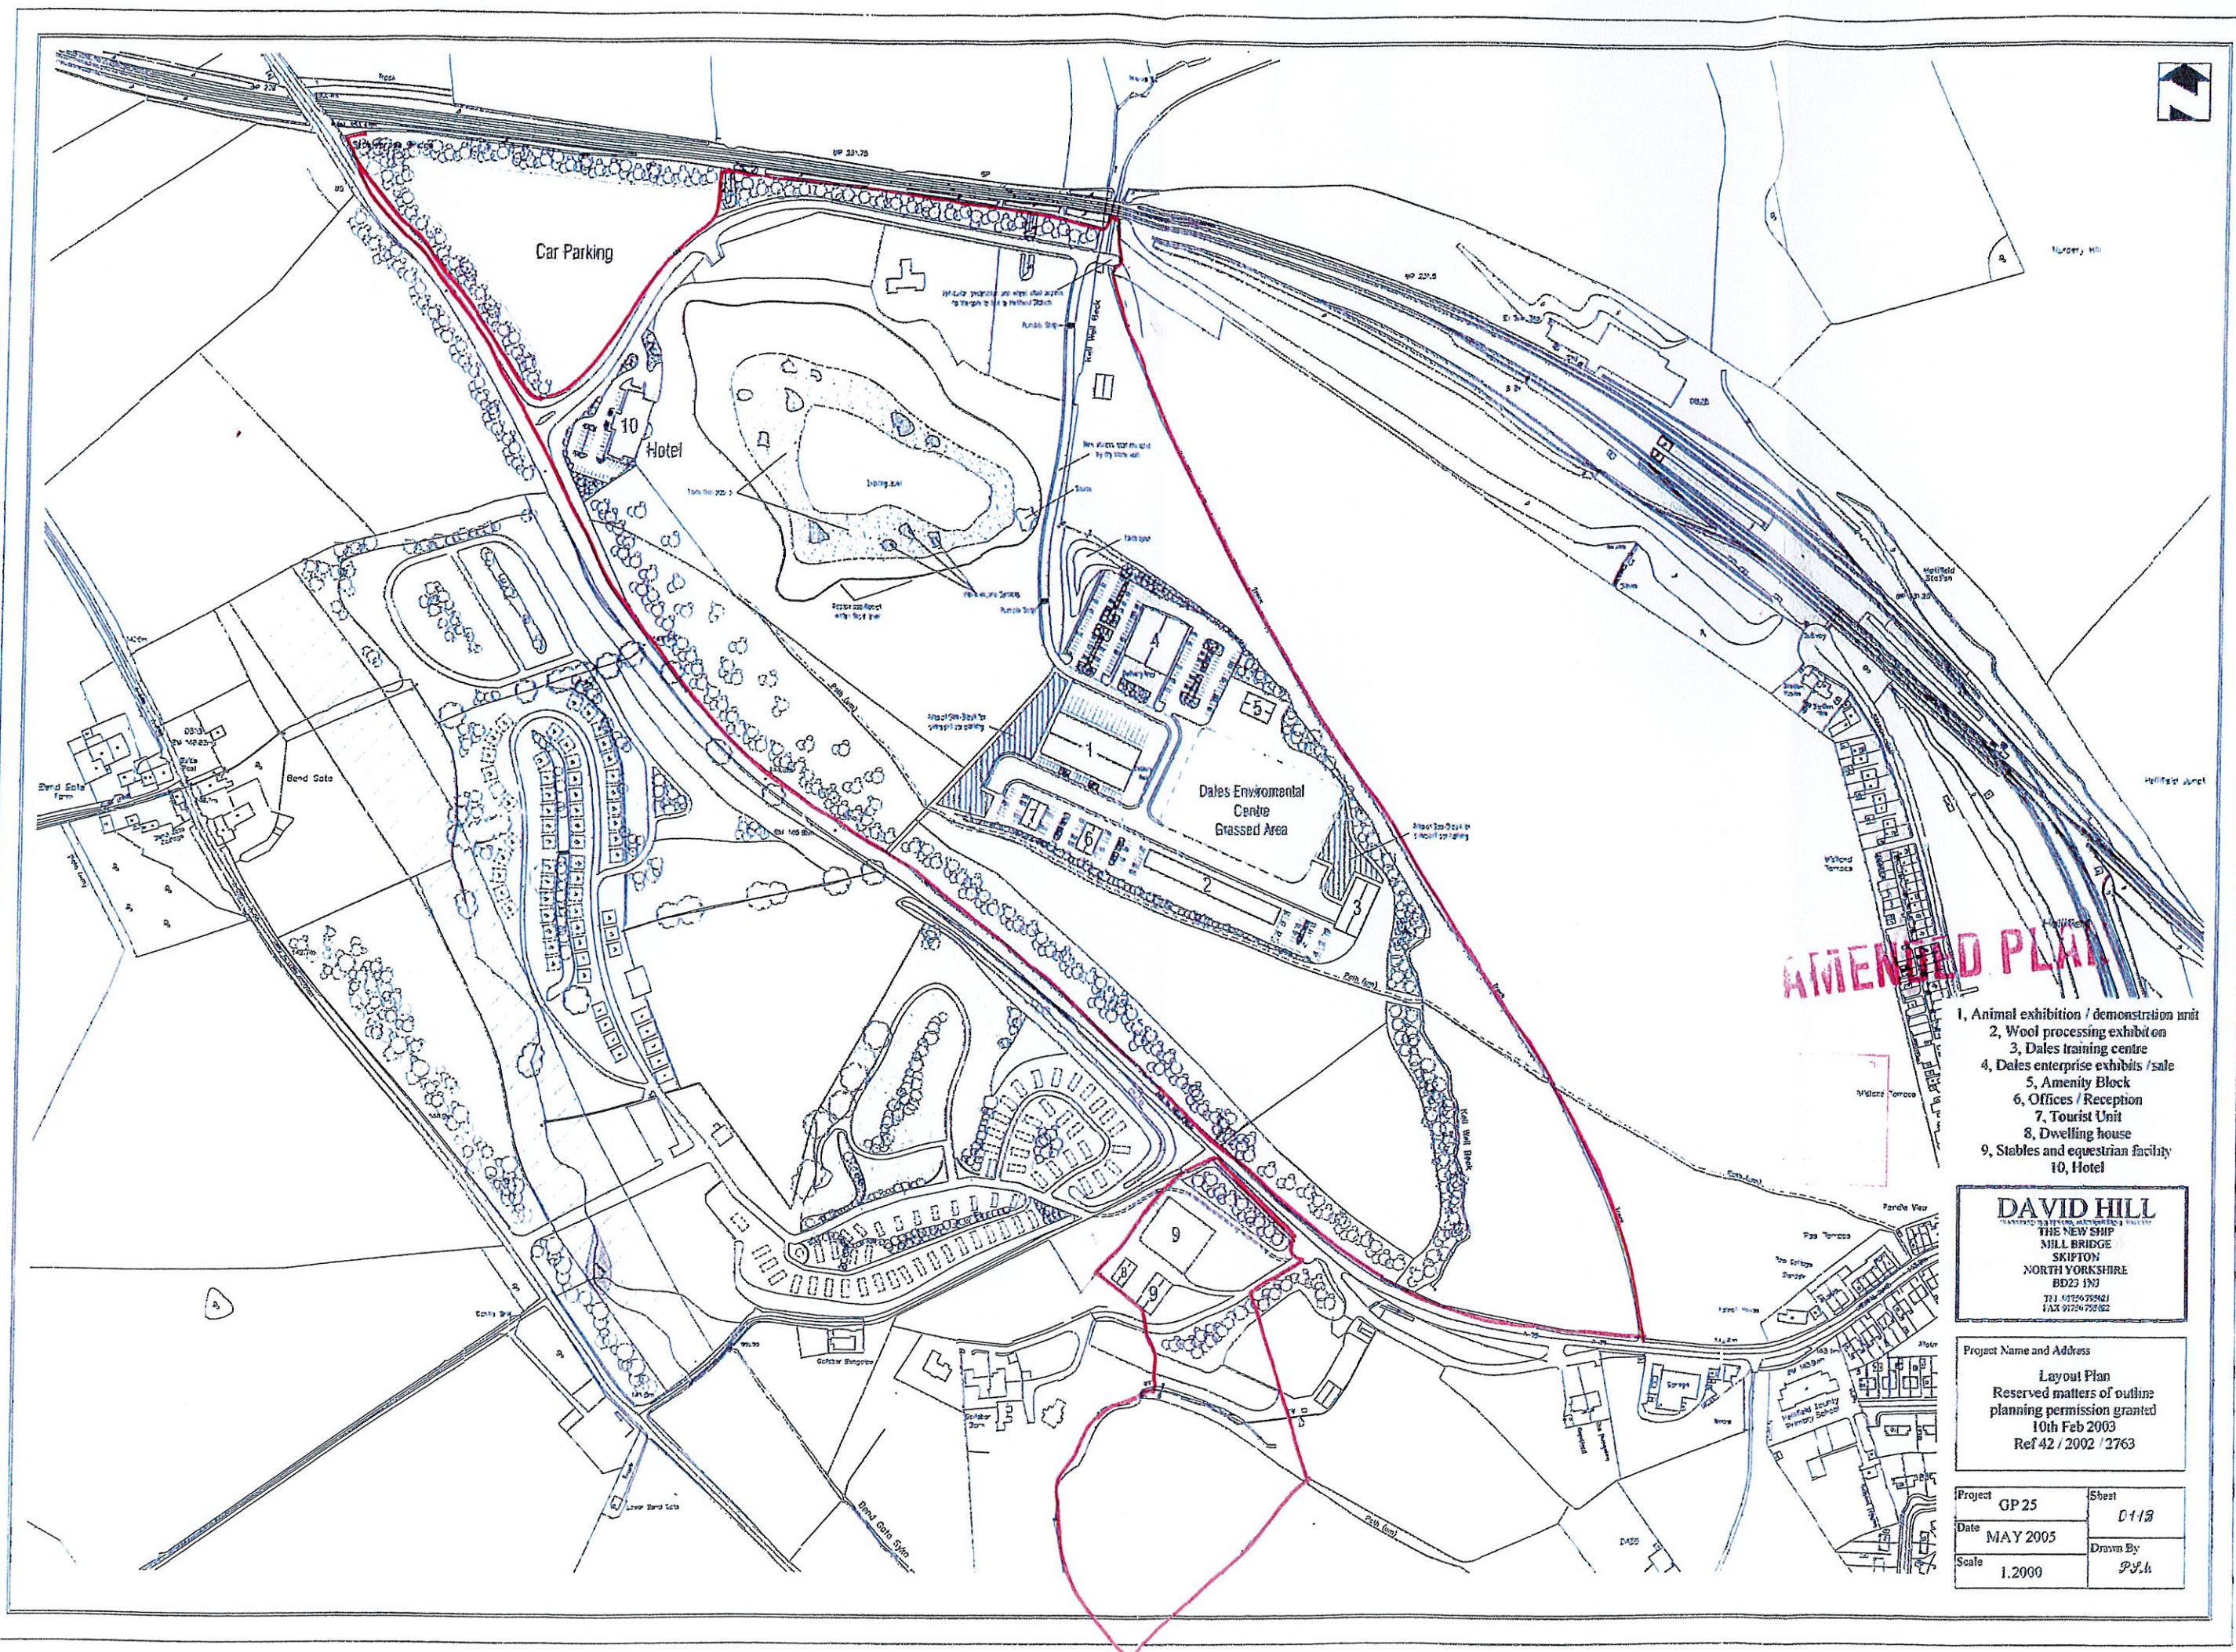

1. Animal exhibition / demonstration unit
2. Wool processing exhibition
3. Dales training centre
4. Dales enterprise exhibits / sale
5. Amenity Block
6. Offices / Reception
7. Tourist Unit
8. Dwelling house
9. Stables and equestrian facility
10. Hotel

DAVID HILL
 CONSULTING ARCHITECTS
 THE NEW SHIP
 MILL BRIDGE
 SKIPTON
 NORTH YORKSHIRE
 BD23 1NJ
 TEL: 01756 759421
 FAX: 01756 759422

Project Name and Address

Layout Plan
 Reserved matters of outline
 planning permission granted
 10th Feb 2003
 Ref 42 / 2002 / 2763

Project GP 25

Date MAY 2005

Scale 1:2000

Sheet 01/15

Drawn By

P.S.H.